



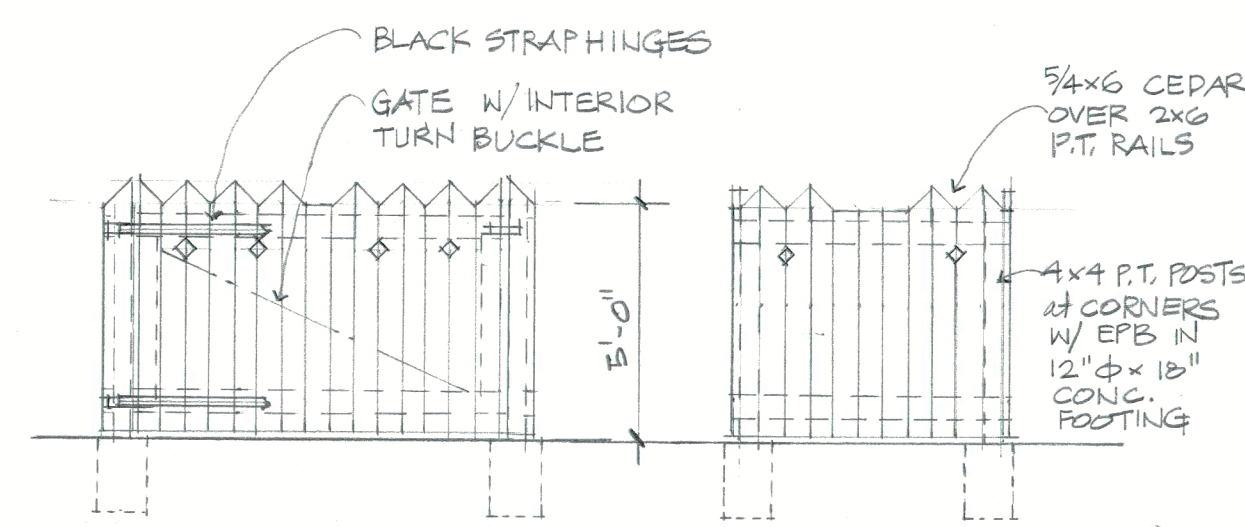



ELEVATIONS

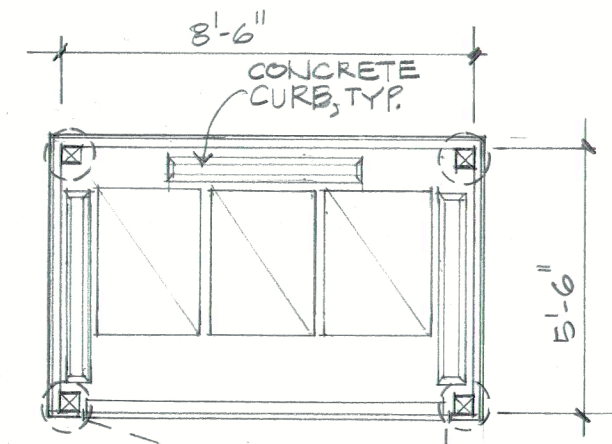

PLAN



REFUSE ENCLOSURE DETAILS
1/4"=1'-0"

VICINITY MAP

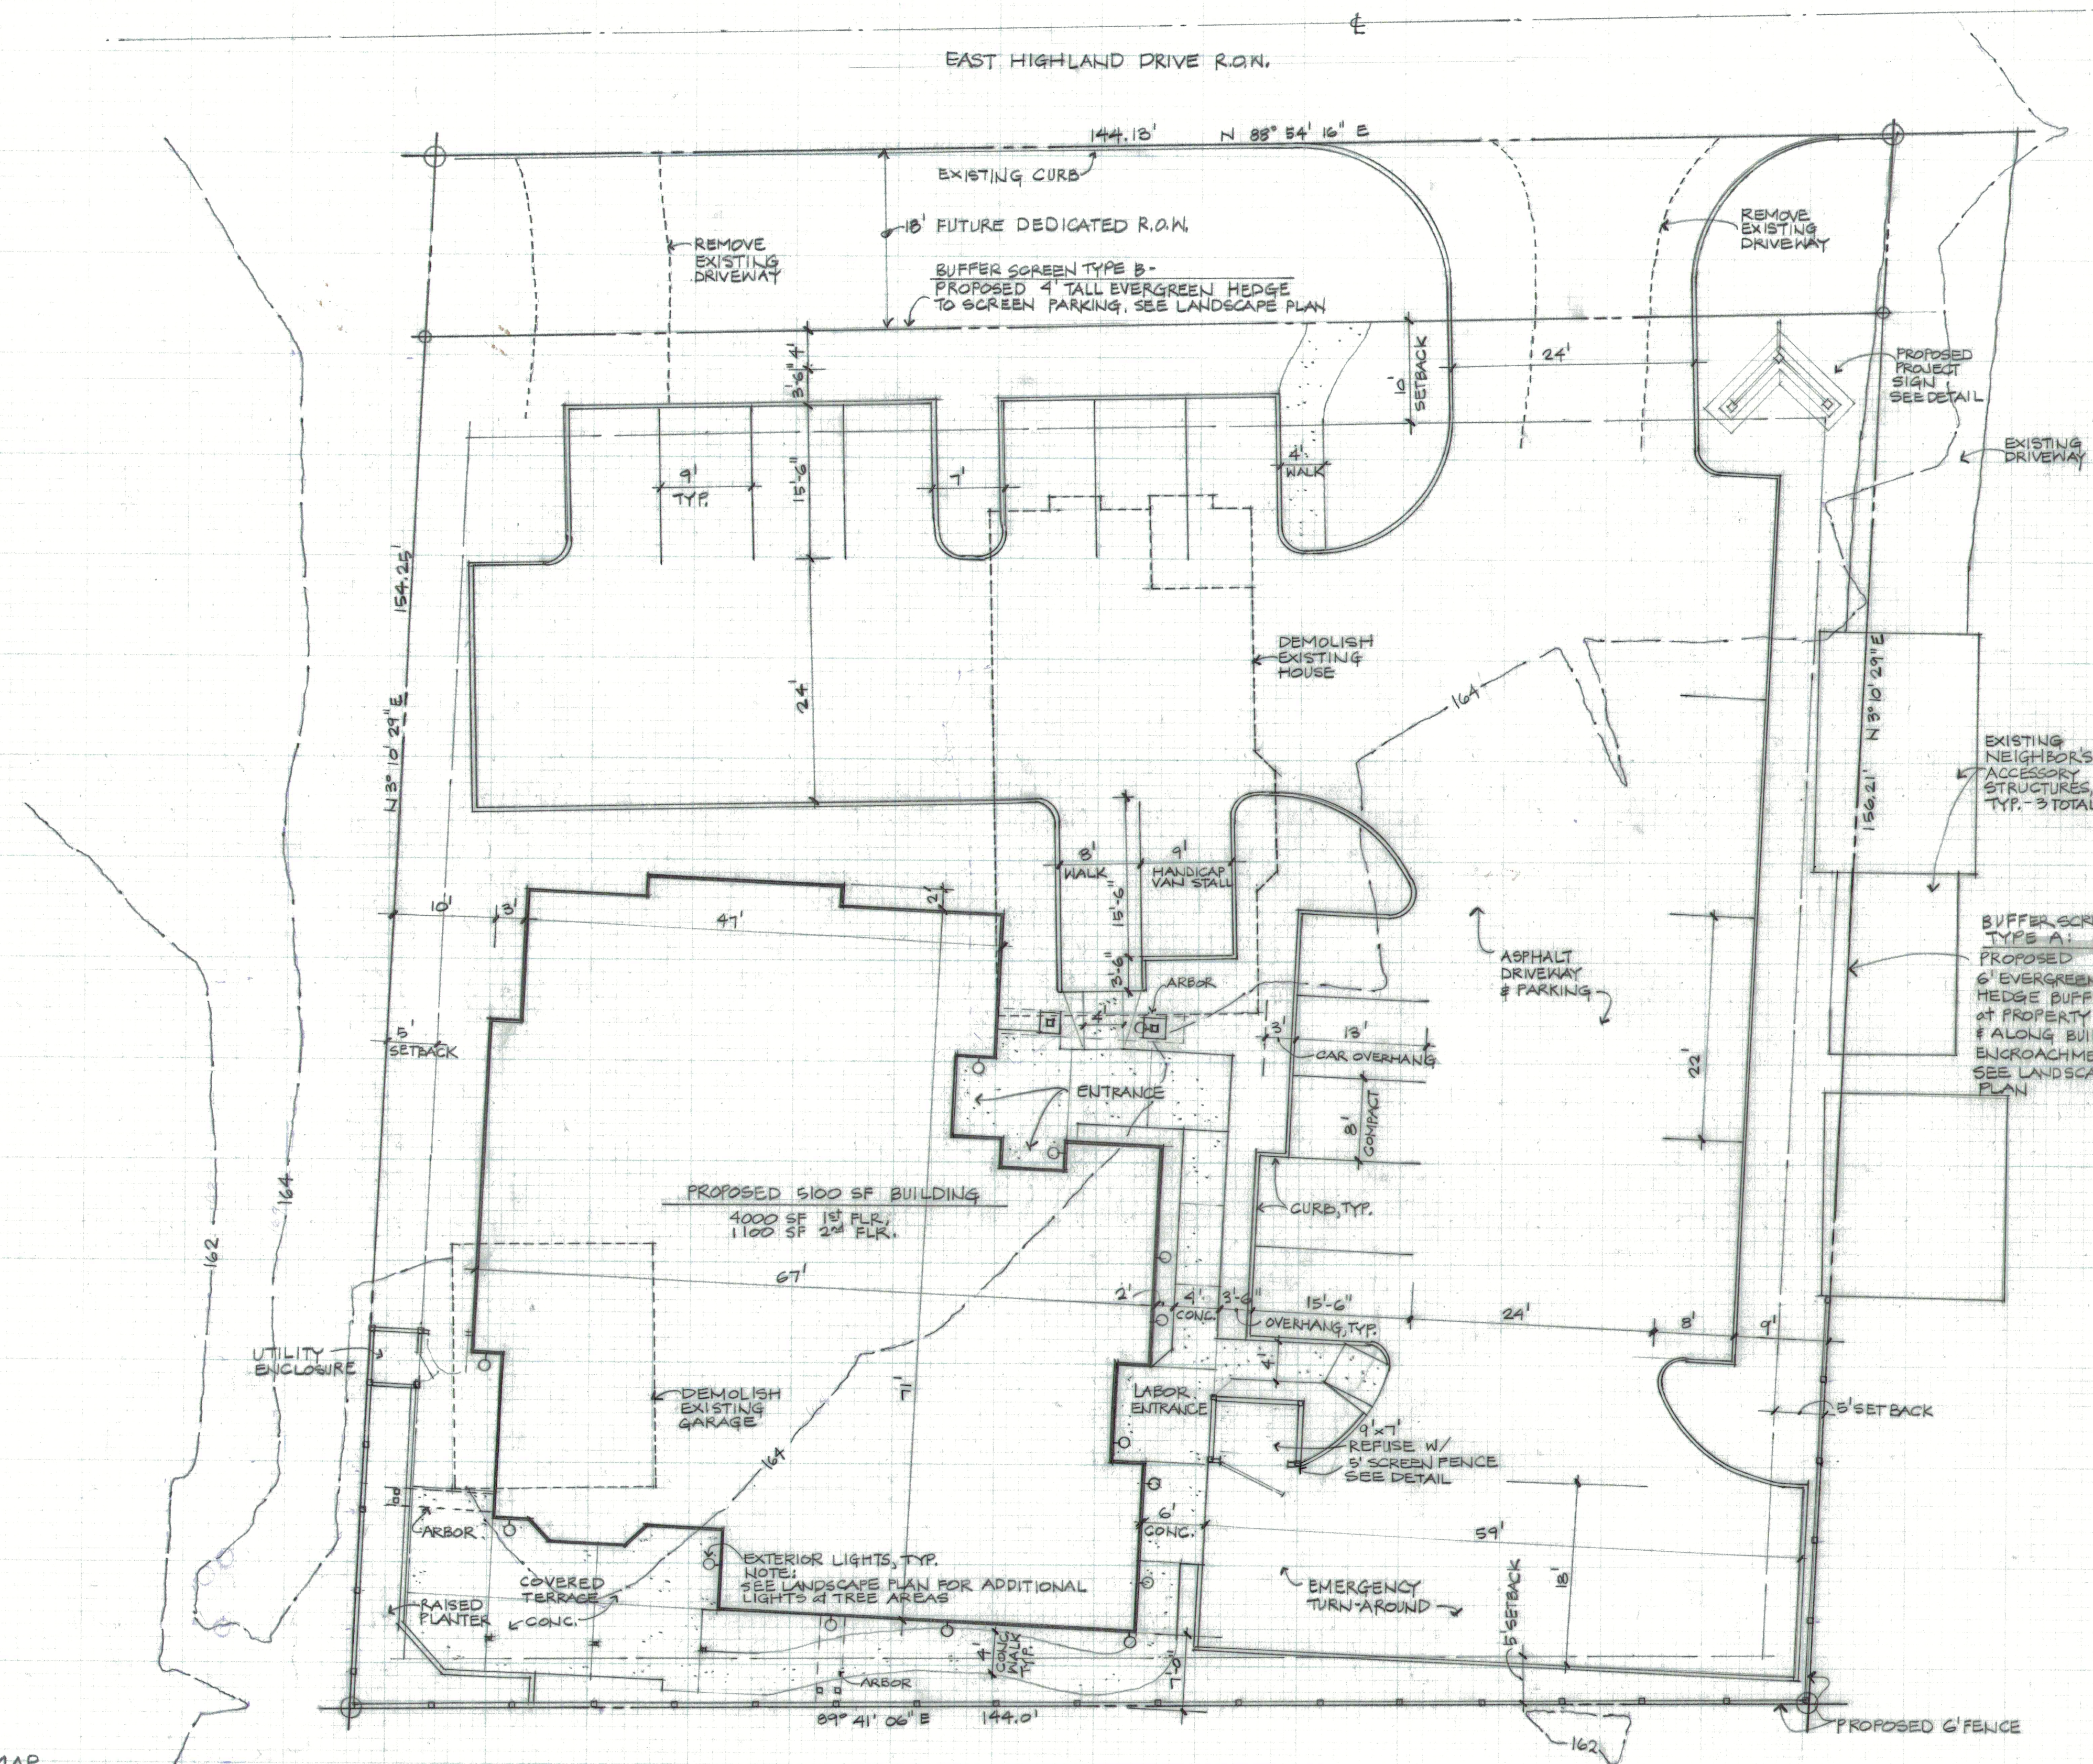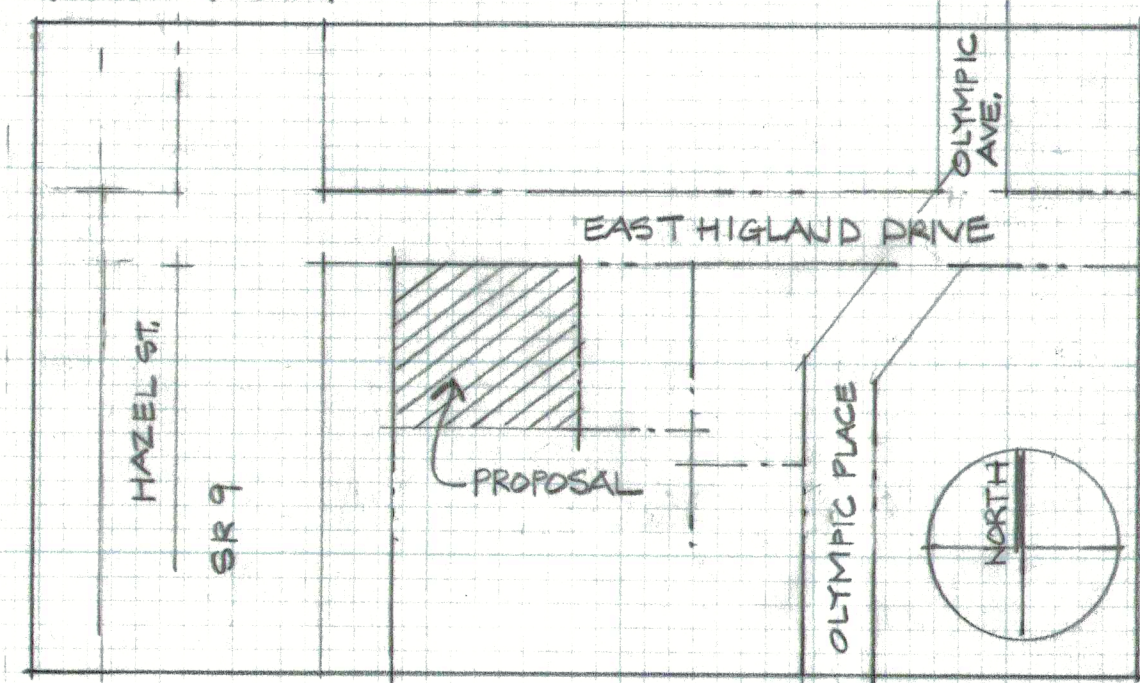

SITE PLAN

SCALE: 1"=10'

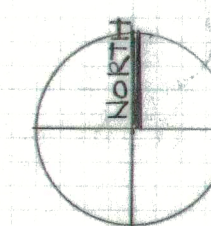 

SHEET INDEX


- A-1 SITE PLAN/COVER SHEET, NOTES, DETAILS
- A-2 BUILDING ELEVATIONS
- LS-1 LANDSCAPE PLANTING PLAN
- LS-2 PLANT SCHEDULE, DETAILS

ZONING CLASSIFICATION: GENERAL COMMERCIAL
LAND USE CLASSIFICATION: T.100
AIRPORT PROTECTION SUBDISTRICT C
PROPOSED PARKING:

1 BARRIER FREE VAN STALL	17'x19'
4 PARALLEL STALLS	8'x22'
3 COMPACT STALLS	8'x16'
10 STANDARD STALLS	9'x19'
17 TOTAL STALLS	
17x300 SF/STALL = 5100 SF BUILDING AREA ALLOWED	

IMPERVIOUS SURFACE AREA: 4.7% 10,412 S.F.
LOT AREA: APPROX. .51 ACRES 22,320 S.F. LOT AREA
BUILDING HEIGHT: 26 FT.
UTILITIES: CITY OF ARLINGTON


REVISIONS	BY

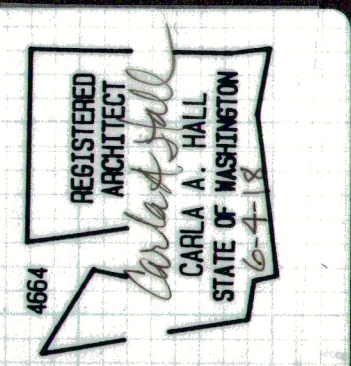

CARLA HALL
ARCHITECTS
21308 SR 930 NE
ARLINGTON, WA 98223
360-712-7059
info@carlahallarchitects.com

THE SPECIAL DELIVERY BIRTH CENTER -
102 EAST HIGHLAND DRIVE ARLINGTON, WA 98223
A NEW 5,100 S.F. CHILD BIRTH CENTER
SECTION 11 - TOWNSHIP 31 NORTH - RANGE 5 EAST
OWNER: CHARLOTTE LARSEN 22416 128th DR. NE. ARLINGTON, WA 98223 425-723-0510

DRAWN	CHALL
CHECKED	
DATE	6-4-18
SCALE	1"=10'
JOB NO.	
SHEET	A-1

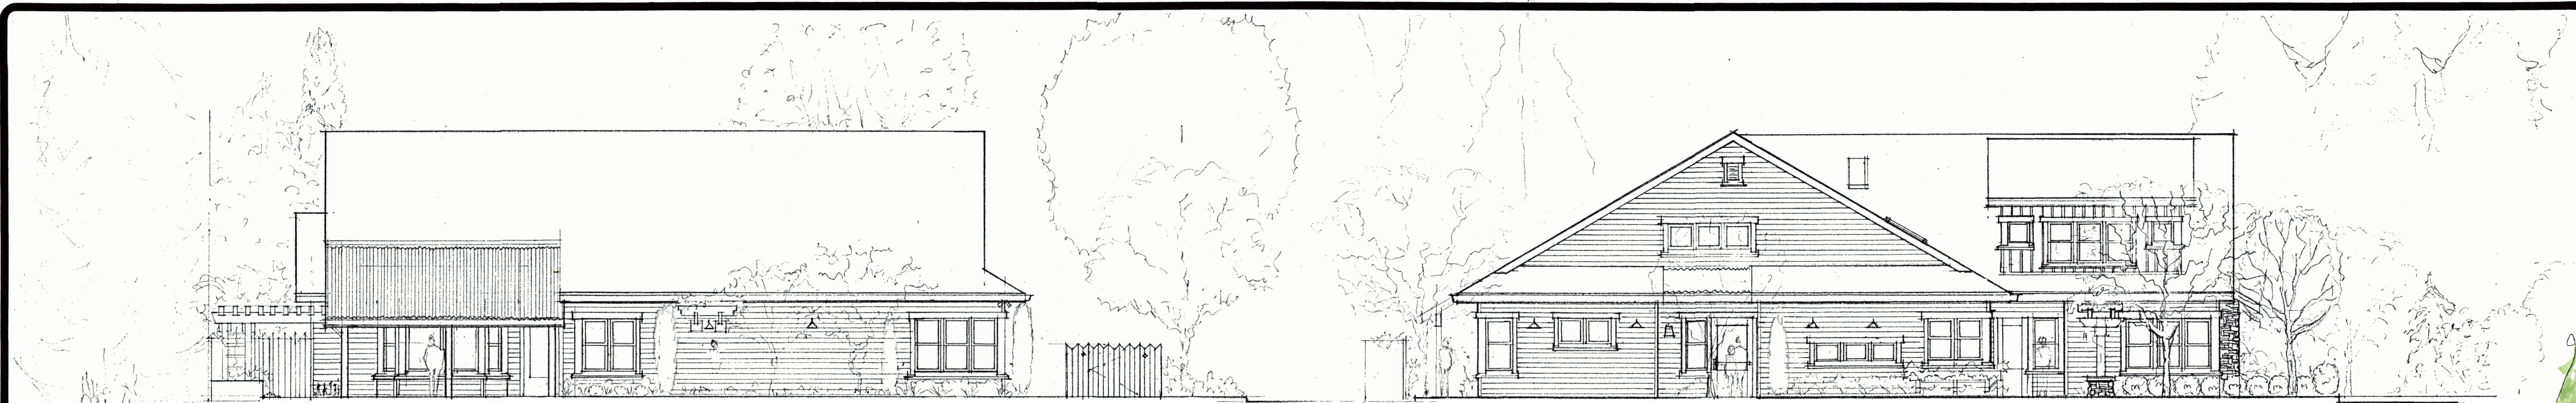

SOUTH ELEVATION

1/8" = 1'-0"


EAST ELEVATION

1/8" = 1'-0"



NORTH ELEVATION facing Highland Drive

1/8" = 1'-0"

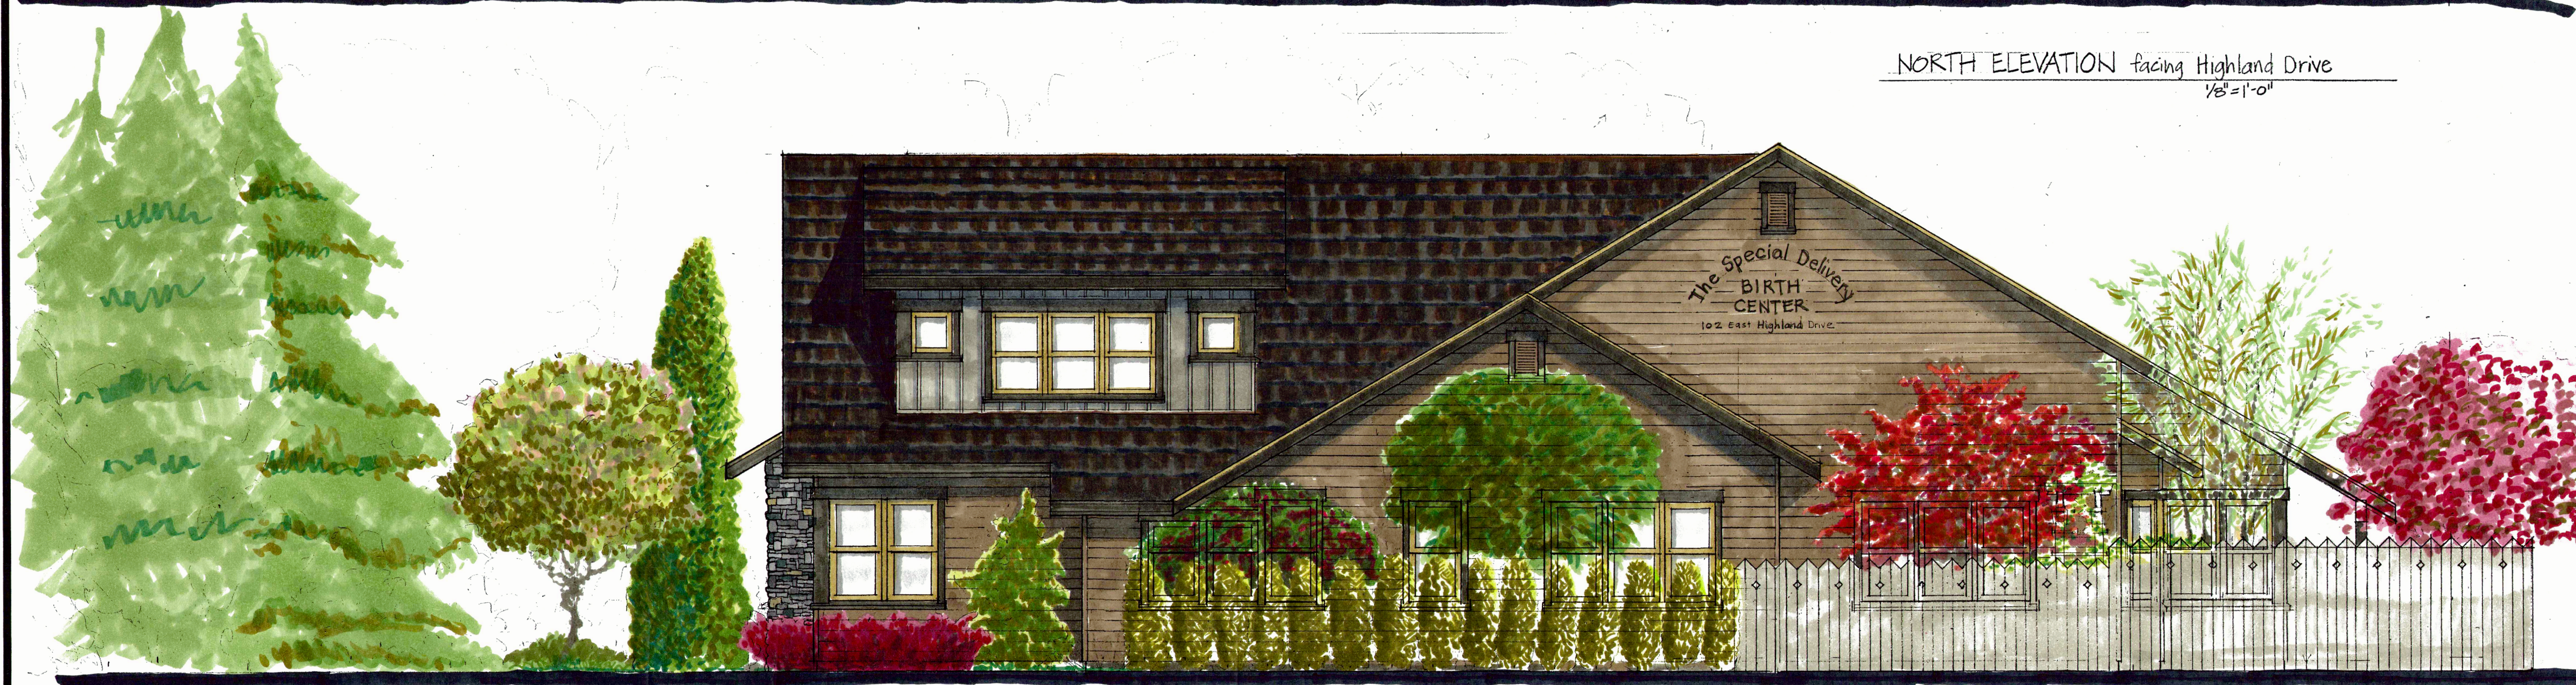

WEST ELEVATION facing SR 9

1/8" = 1'-0"

REVISIONS	BY



CARLA HALL
ARCHITECTS
21308 SR 500 NE
ARLINGTON, WA 98023
360-722-9059
info@carlahallarchitects.com

THE SPECIAL DELIVERY BIRTH CENTER
102 EAST HIGHLAND DRIVE ARLINGTON, WA 98023
A NEW 5100 S.F. CHILDBIRTH CENTER
SECTION II - TOWNSHIP 31 NORTH - RANGE 5 EAST
OWNER: CHARLOTTE LACSEUL 22416 128th DR NE, ARLINGTON, WA 98023 425-923-0510

DRAWN CHALL	CHECKED
DATE 6-4-18	SCALE 1/4" = 1'-0"
JOB NO.	SHEET A-2
OF 4 sheets	SHEETS