

CITY OF ARLINGTON AIRPORT BOULEVARD ROAD IMPROVEMENTS - PHASE 1B

PROJECT NO. PWD 20080101
FEDERAL AID NO. _____




City of Arlington Officials

MAYOR
MARGARET LARSON

COUNCIL MEMBERS
STEVE BAKER
CHRIS RAEZER
SCOTT SOLLA
SALLY LIEN
MARILYN OERTLE
RICHARD BUTNER
LINDA BYRNES

DIRECTOR OF PUBLIC WORKS
JAMES KELLY, P.E.

SEC 21 T31N R5E WM

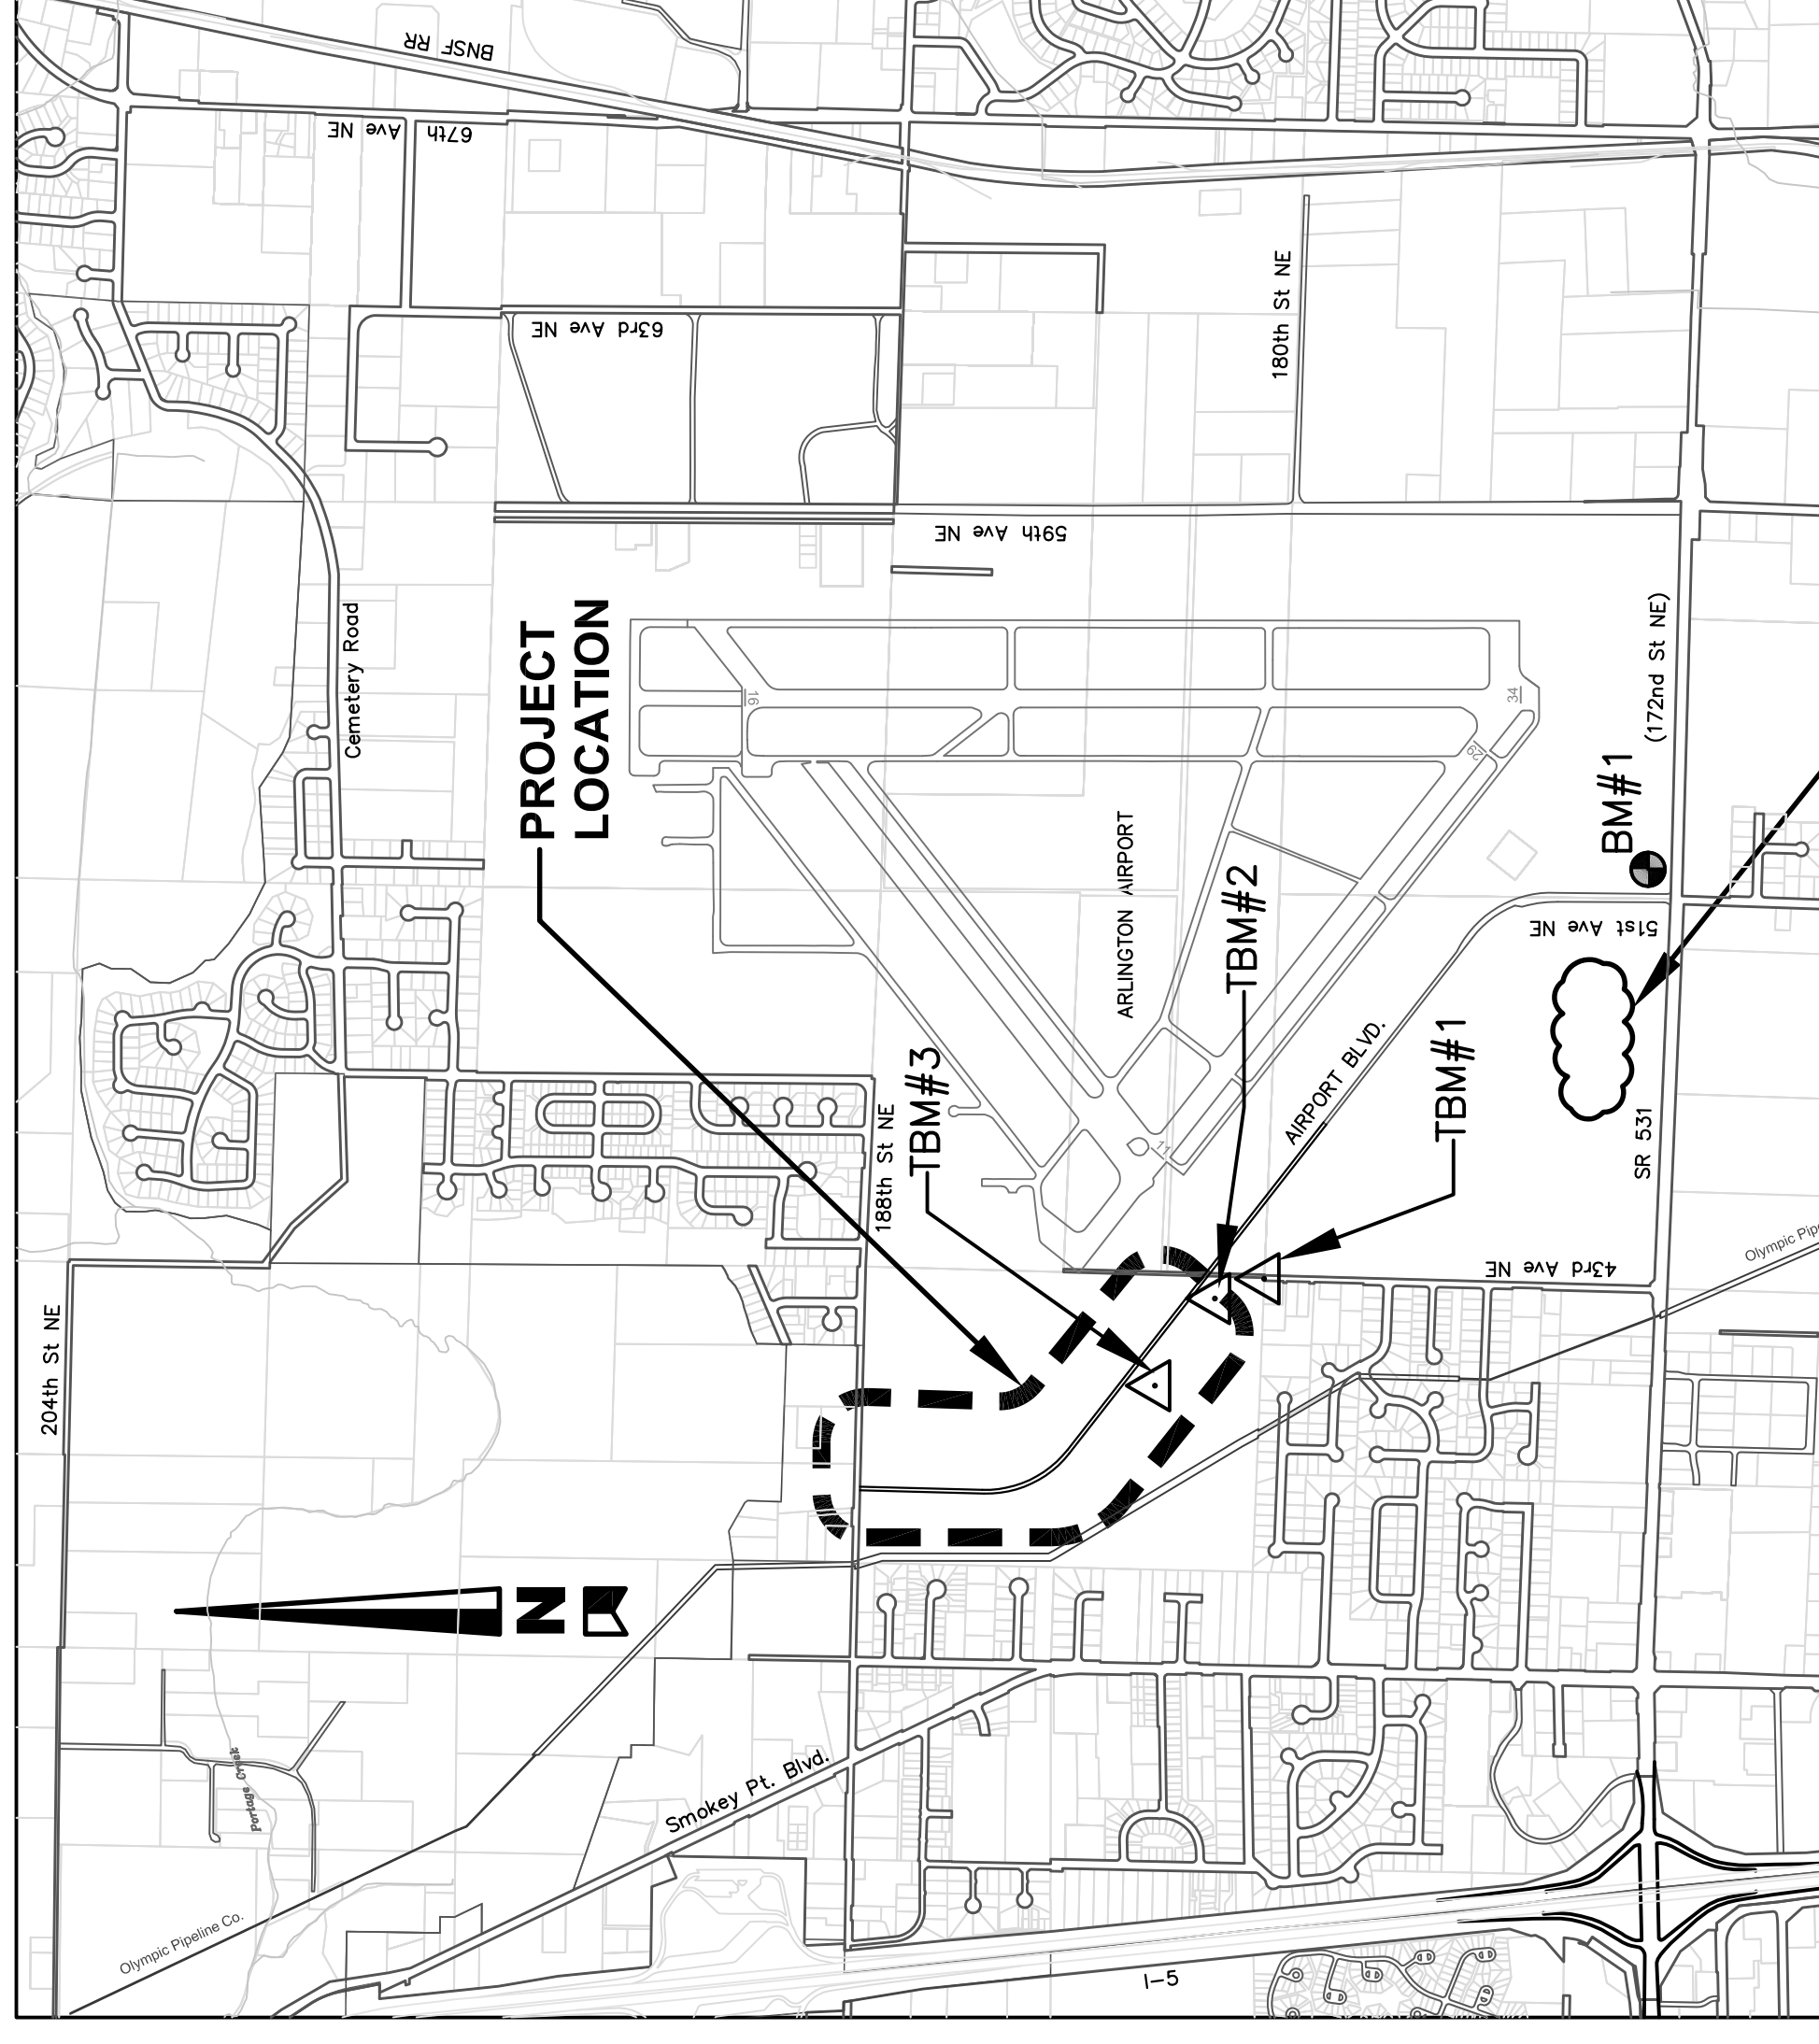

VICINITY MAP
N.T.S.
SURPLUS ROADWAY
EXCAVATION
WASTE SITE

SHEET INDEX		
SHEET TITLE	SHEET NO.	REFERENCE SHEET NO.
COVER SHEET		-
ROADWAY SECTIONS AND LEGEND		RS1
PLAN AND PROFILE - STA 53+83.25 TO STA 65+00		PP1
PLAN AND PROFILE - STA 65+00 TO STA 73+00		PP2
PLAN AND PROFILE - STA 73+00 TO STA 83+51.40		PP3
WATER MAIN DETAILS		WP1
WATER MAIN PROFILES		WP2
WATER MAIN PLAN - STA 20+00 TO STA 24+00		WP3
SANITARY SEWER PROFILES		SP1
INTERSECTION DETAILS		ID1
CHANNELIZATION AND SIGNING PLAN		CH1
CHANNELIZATION AND SIGNING PLAN		CH2

APPROVED FOR CONSTRUCTION

JAMES KELLY, PE
PUBLIC WORKS DIRECTOR

DATE APPROVED



701 Fifth Avenue, Suite 1100
Seattle, WA 98104
T 206.674.4200
WWW.AECOM.COM

10500 NE 8th Street, Suite 750
Bellevue, WA 98004

701 2nd Ave, Suite 1000
Seattle, WA 98104