
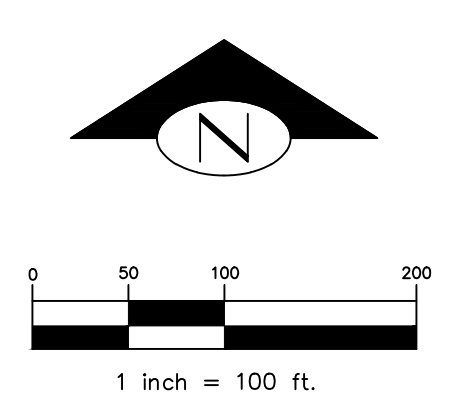


5/7/19

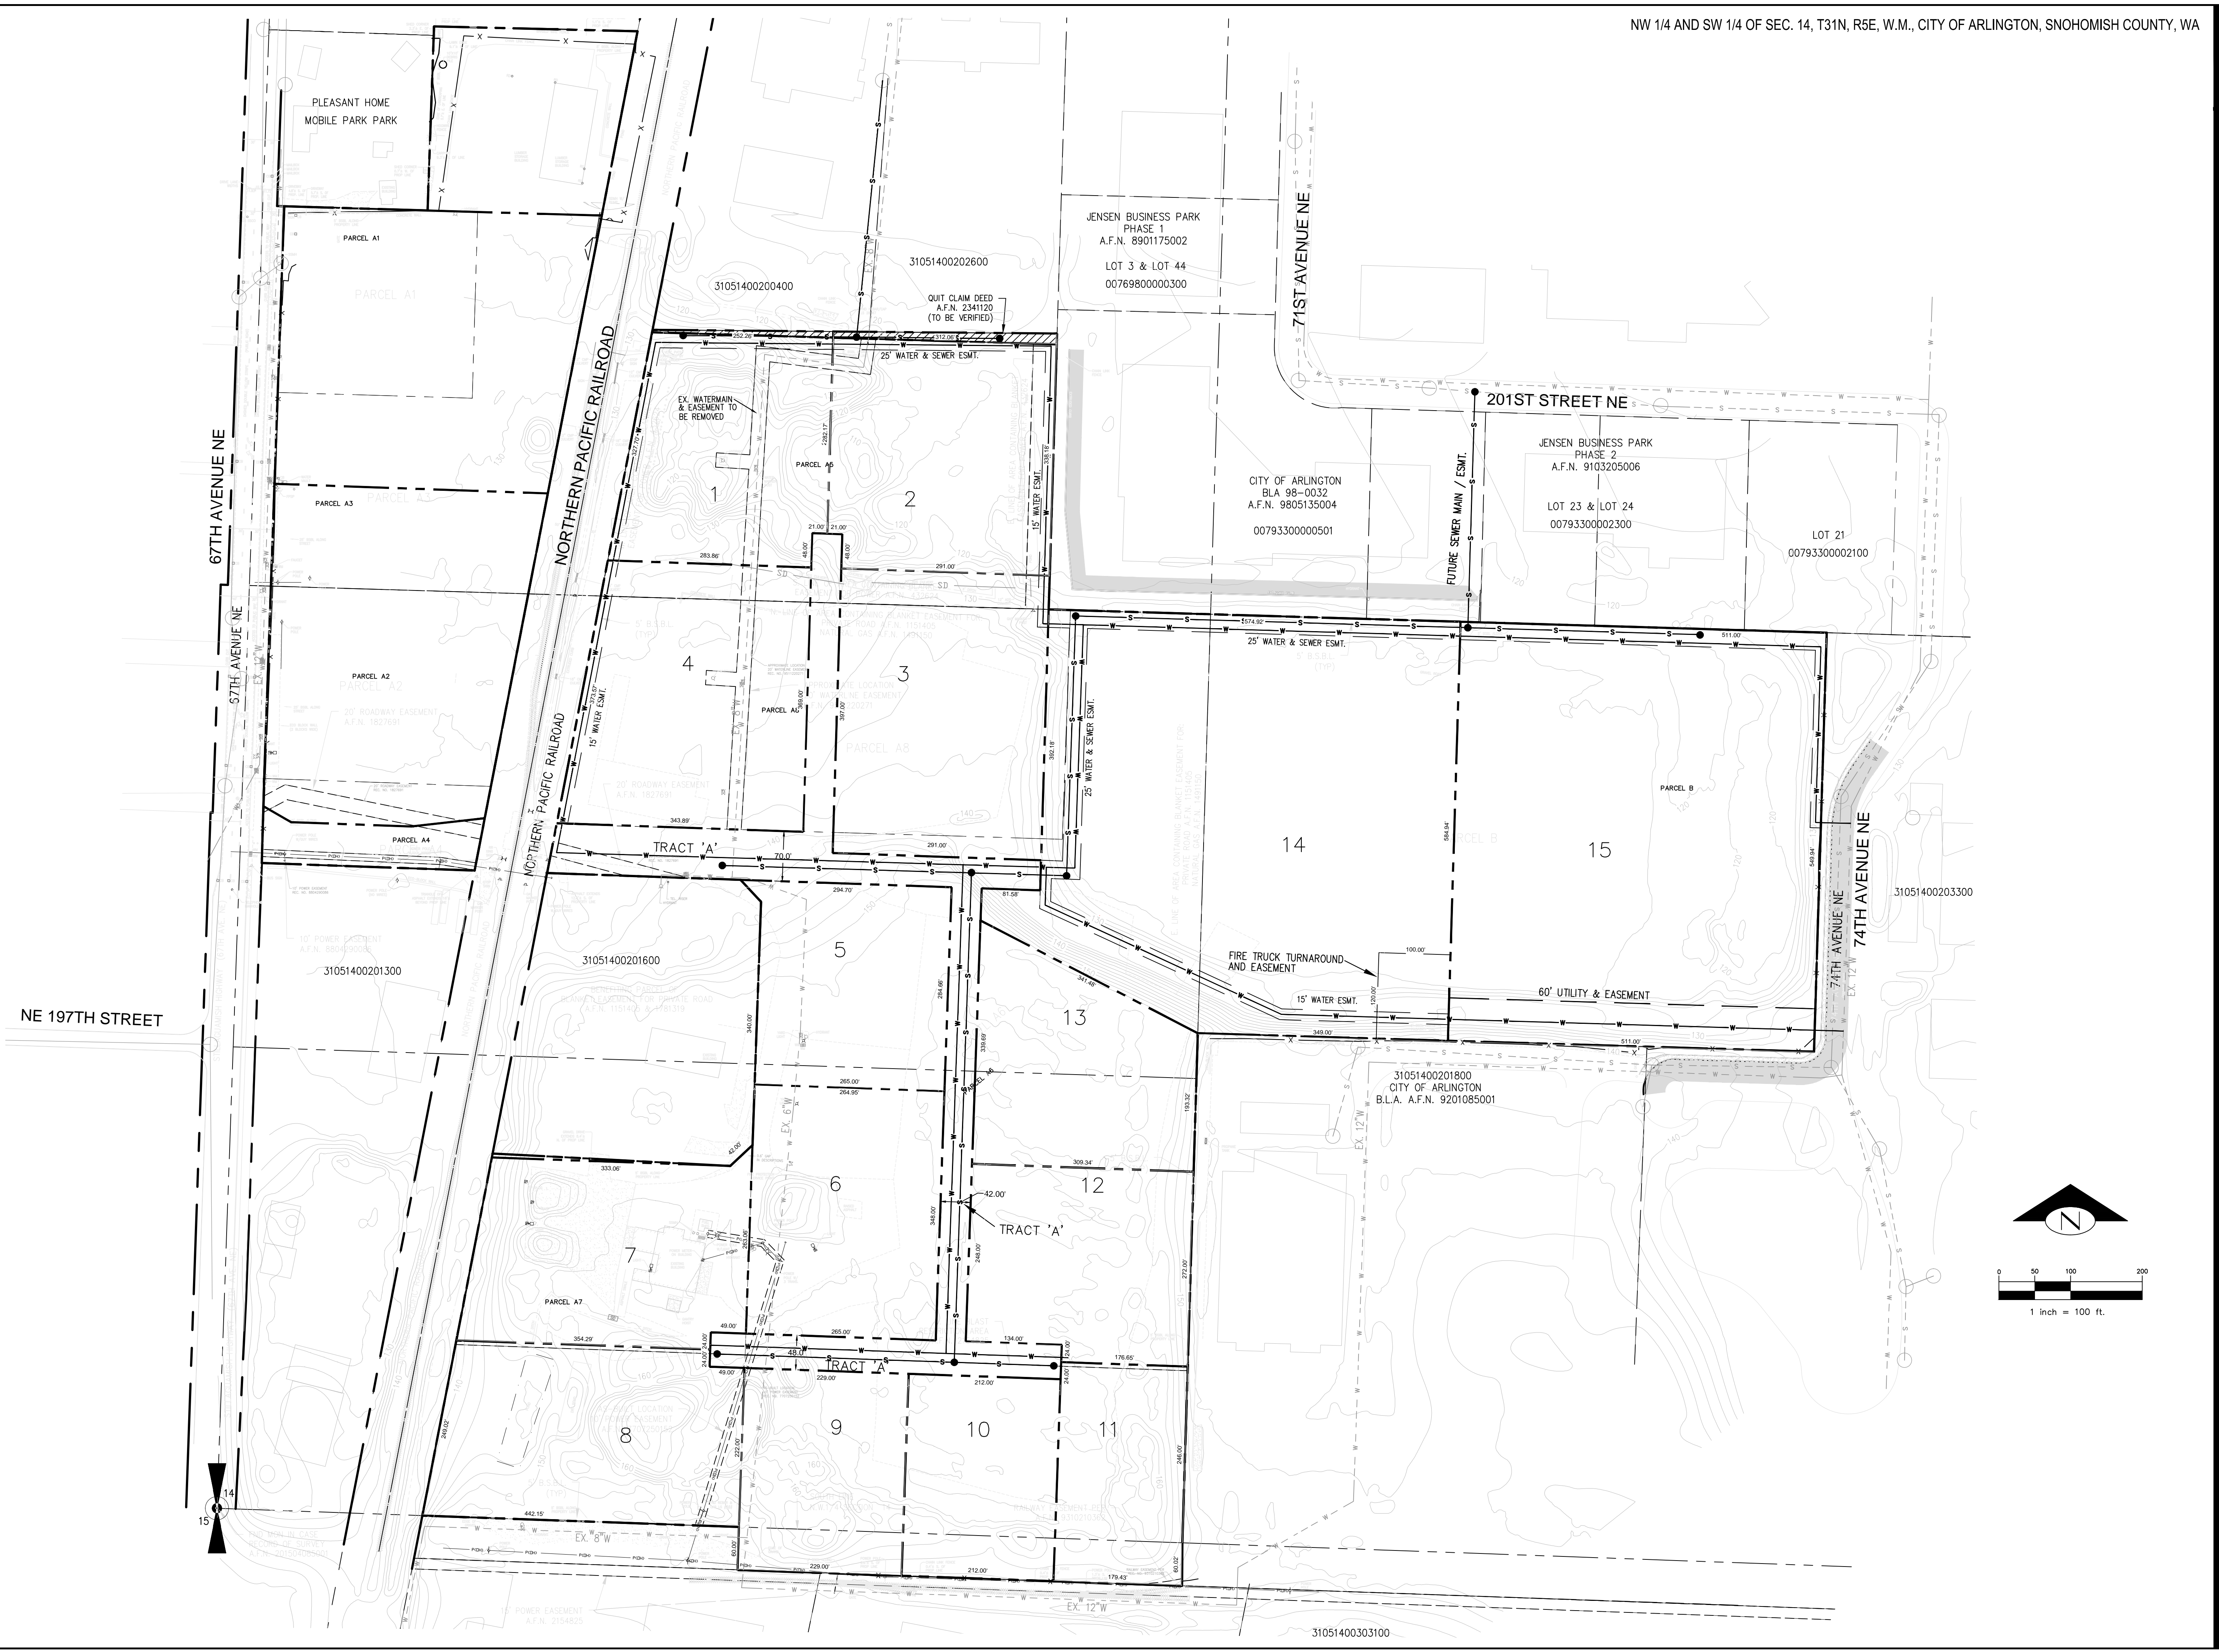

File: 18005-85P.dwg Date: May 07, 2019 01:53 PM

|     |        |
|-----|--------|
| NO. | DATE   |
| 1   | 5/7/19 |

**TERRAFORMA DESIGN GROUP, INC.**  
 CIVIL ENGINEERING & LANDSCAPE ARCHITECTURE  
 5027 51st Avenue SW Seattle WA 98148  
 phone 206.923.0590 website www.terraformdesigngroup.com

PROJECT NO.  
 DRAWN BY: PAD  
 CHECKED BY: JDC #18005  
 P20

**GAYTEAWAY BUSINESS PARK BINDING SITE PLAN**  
 for Gayteaway Business Park LLC  
 20015 67TH AVENUE NE  
 ARLINGTON, WA 98223

SHEET TITLE  
**SITE PLAN**  
 SHEET NO.  
**C1**