


**DISCLAIMER:**

THESE DRAWINGS WERE PRODUCED WITHOUT THE BENEFIT OF A CURRENT LAND SURVEY. ALL PROPERTY LINES, EASEMENTS, SETBACKS, EXISTING INFRASTRUCTURE AND TITLE DOCUMENTS SHALL BE VERIFIED PRIOR TO START OF CONSTRUCTION. LDC AND VOLTA DO NOT GUARANTEE THE ACCURACY OF SAID PROPERTY LINES, EASEMENTS, SETBACKS, EXISTING INFRASTRUCTURE AND TITLE DOCUMENTS.

CONTRACTOR IS RESPONSIBLE FOR VERIFYING ALL FIELD CONDITIONS AND IS TO ALERT THE ENGINEER AND VOLTA OF ANY DISCREPANCIES PRIOR TO STARTING CONSTRUCTION. CONTRACTOR TO COORDINATE WITH VOLTA PM FOR ALL FINAL PLACEMENTS OF INFRASTRUCTURE.

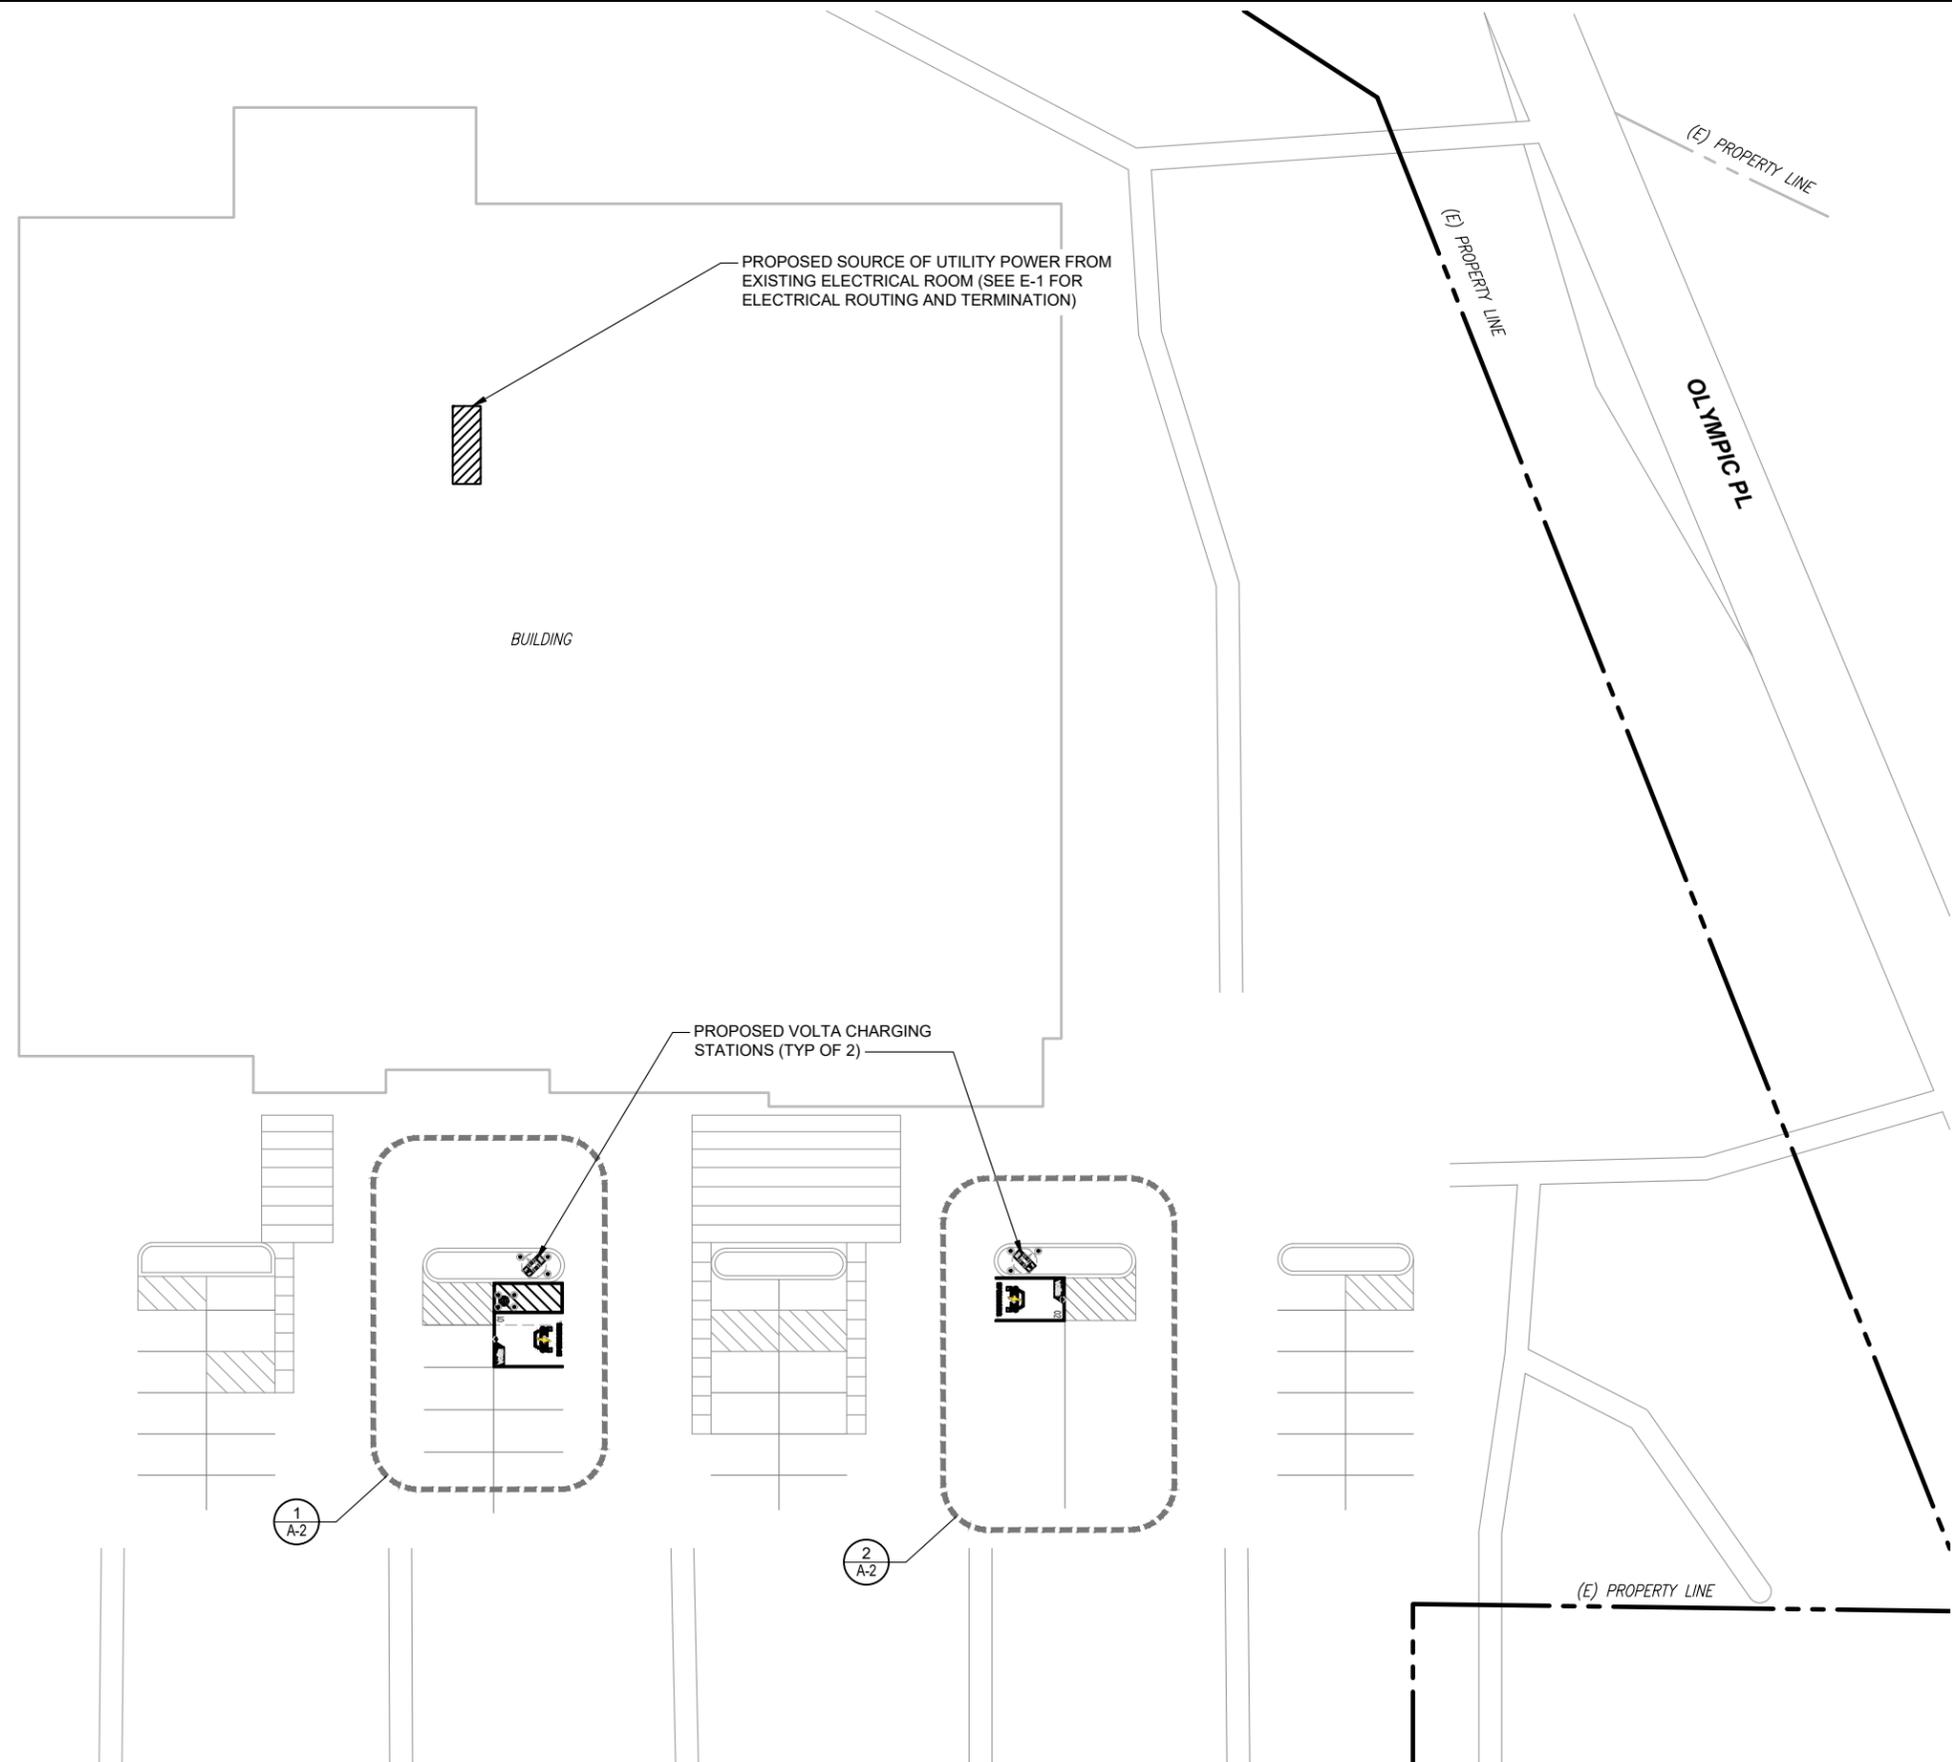

**LDC** | Surveying  
Engineering  
Planning

Woodinville, WA 98072  
20219 1st Ave NE  
F 425.806.1809

Kent, WA 98039  
1855 Central Pt S, #101  
Kent, WA 98039  
F 425.482.2811

8828 REGISTERED ARCHITECT

*Richard Hall*

RICHARD HALL  
STATE OF WASHINGTON

EXPIRES: 8-20-23

JOB NAME  
SAFeway #1522  
20500 OLYMPIC PLACE,  
ARLINGTON, WA 98223

SHEET TITLE  
OVERALL SITE  
PLAN

REV	DATE	DESCRIPTION
1	11-3-21	S&S

DRAWN BY: MAZ  
CHECKED BY: RBH

1 OVERALL SITE PLAN  
A-1 22' x 34" SCALE: 1" = 20' 11" x 17" SCALE: 1" = 40'

