


**Project Summary : 1" : 40'**

Building	Building Composition				Total Units	Parking Stalls Provided			Total
	Studios	1BR	2BR	3BR		Perpendicular	Parallel	ADA	
A (Phase 1)	4	5			9	107	78	7	192
B	2	8	2		12				
C	2	6	2		10				
D	2	6	2		10				
E		6			6				
F	2	6	2		10				
G	2	6	2		10				
H		6	6	6	18				
I		6	6	6	12				
J		6	6	6	12				
K		8	2	2	12				
L		8	2	2	12				
M		8	2	2	12				
N		6	6	6	12				
<b>Grand Total</b>	<b>14</b>	<b>73</b>	<b>40</b>	<b>30</b>	<b>157</b>				



**CONSULTANT:**

**REGISTRATION STAMPS:**

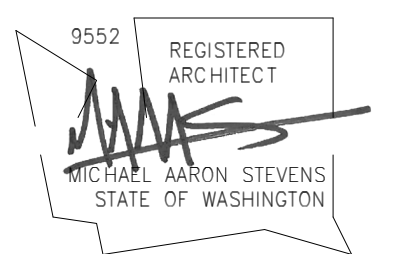

**PROJECT IDENTIFICATION:**

**Centennial Park in the City of Arlington**  
FOR  
**Centennial Park 5J LLC**  
AT  
172nd St SE and 67th Ave NE  
Arlington, WA 98223  
CUP REVISION  
07/08/2019

This drawing is:  
1. Copyright 2019 Dykeman, Inc.  
2. The Architect's Instrument of Professional Service.  
3. For use on this project only. Obtain Architect's written permission for any other use or reproduction.

**PROJECT NUMBER:**

2018-015

**REVISIONS:**

MARK	DATE	DESCRIPTION
A	02/25/2019	CONDITIONAL USE PERMIT
B	04/26/2019	CUP REVISION
C	07/08/2019	CUP REVISION

**PROJECT TEAM:**


PRINCIPAL IN CHARGE: MS  
PROJECT MANAGER: DH  
PROJECT ARCHITECT: DH  
JOB CAPTAIN: SZ

**DRAWING TITLE:**

Site Plan

**DRAWING NUMBER:**

**SD1.0.**

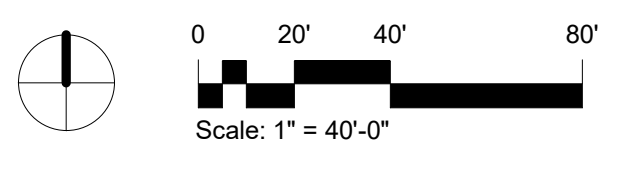

**1 Site Plan**  
1" = 40'-0"

6/26/2019 4:02:50 PM



August 5, 2019