



W:\REDMOND\PROJECTS\1515430007\CAD\15430007-00 SITE PLANS.DWG\TAB.FIG 3 MODIFIED BY THICHAUD ON SEP 07, 2012 - 15:08

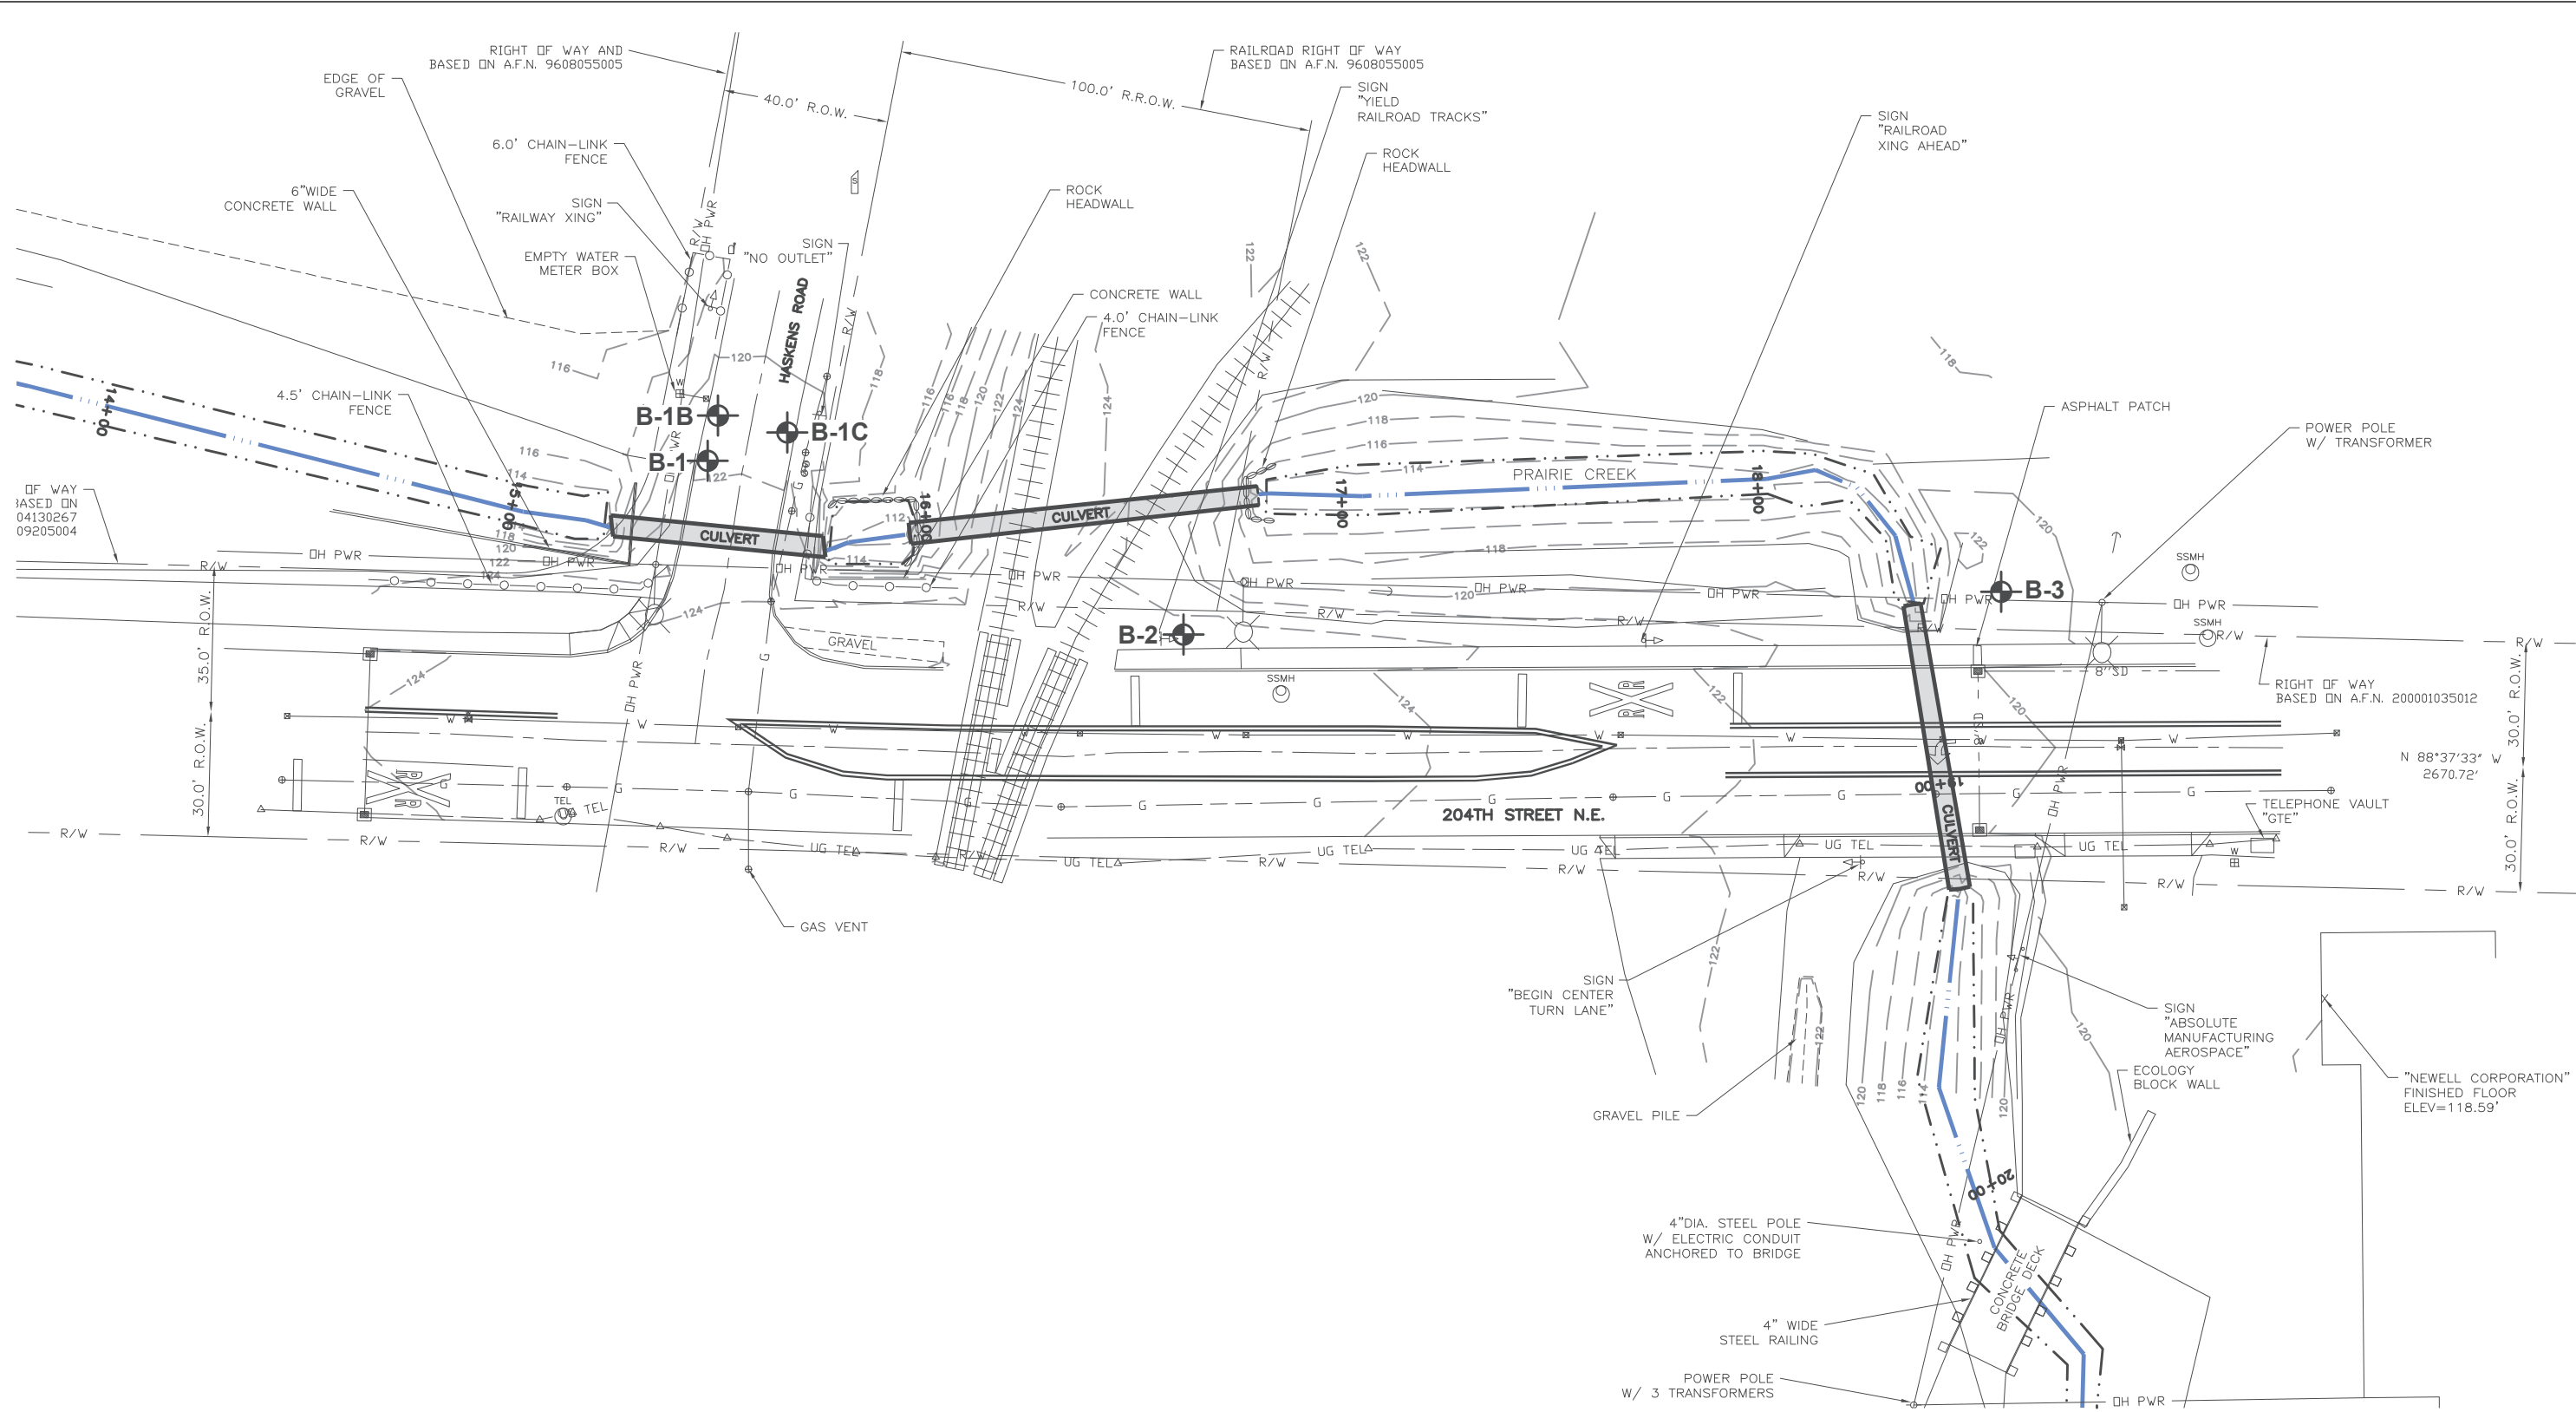

- Notes**
1. The locations of all features shown are approximate.
 2. This drawing is for information purposes. It is intended to assist in showing features discussed in an attached document. GeoEngineers, Inc. cannot guarantee the accuracy and content of electronic files. The master file is stored by GeoEngineers, Inc. and will serve as the official record of this communication.

Legend

B-1 Boring by GeoEngineers

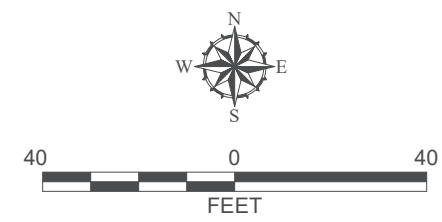

| | |
|---|-----------------|
| Site Plan | |
| Prairie Creek Drainage Improvement Project Arlington, Washington | |
| GEOENGINEERS | Figure 3 |

Reference: Base survey by Metron and Associates, Inc. dated August 2012.