


NOTES:

1. SEE SHEET C1.1 AND C1.2 FOR GENERAL INFORMATION.
2. PLACE MEDIUM CEDAR BARK IN ALL AREAS WITHIN THE LIMITS OF WORK THAT ARE NOT PAVED.
3. PLACE A MINIMUM OF 4" TOPSOIL IN ALL PLANTING BEDS. PLANTING SOIL MIX FOR BACKFILL FOR ALL TREES, SHRUBS AND GROUNDCOVER SHALL BE MIXTURE OF 2/3 TOPSOIL AND 1/3 ORGANIC MATTER, OR COMMERCIALY AVAILABLE 3-WAY TOPSOIL.
4. PLANTING AND TOPSOIL STANDARDS SHALL MEET CITY OF ARLINGTON CODE.
5. CONTRACTOR SHALL FOLLOW STANDARDS FOR NURSERY STOCK AND THE ANI "AMERICAN STANDARDS FOR NURSERY STOCK.
6. PLAN SHALL BE FOLLOWED. NO SUBSTITUTIONS SHALL BE MADE WITHOUT THE APPROVAL OF THE ENGINEER.
7. ALL PLANT PITS SHALL BE INSPECTED TO INSURE PROPER DRAINAGE.
8. CONTRACTOR SHALL PLACE UNIFORM 2" MULCH OVER PROPERLY CLEANED AND GRADED PLANT BEDS.
9. ALL TREES SHALL HAVE 24" PLASTIC ROOT BARRIER PLACED BETWEEN THE ROOT BALL AND CURBING, PAVEMENT, OR SIDEWALKS.
10. IRRIGATION SHALL DESIGN BUILD BY OTHERS

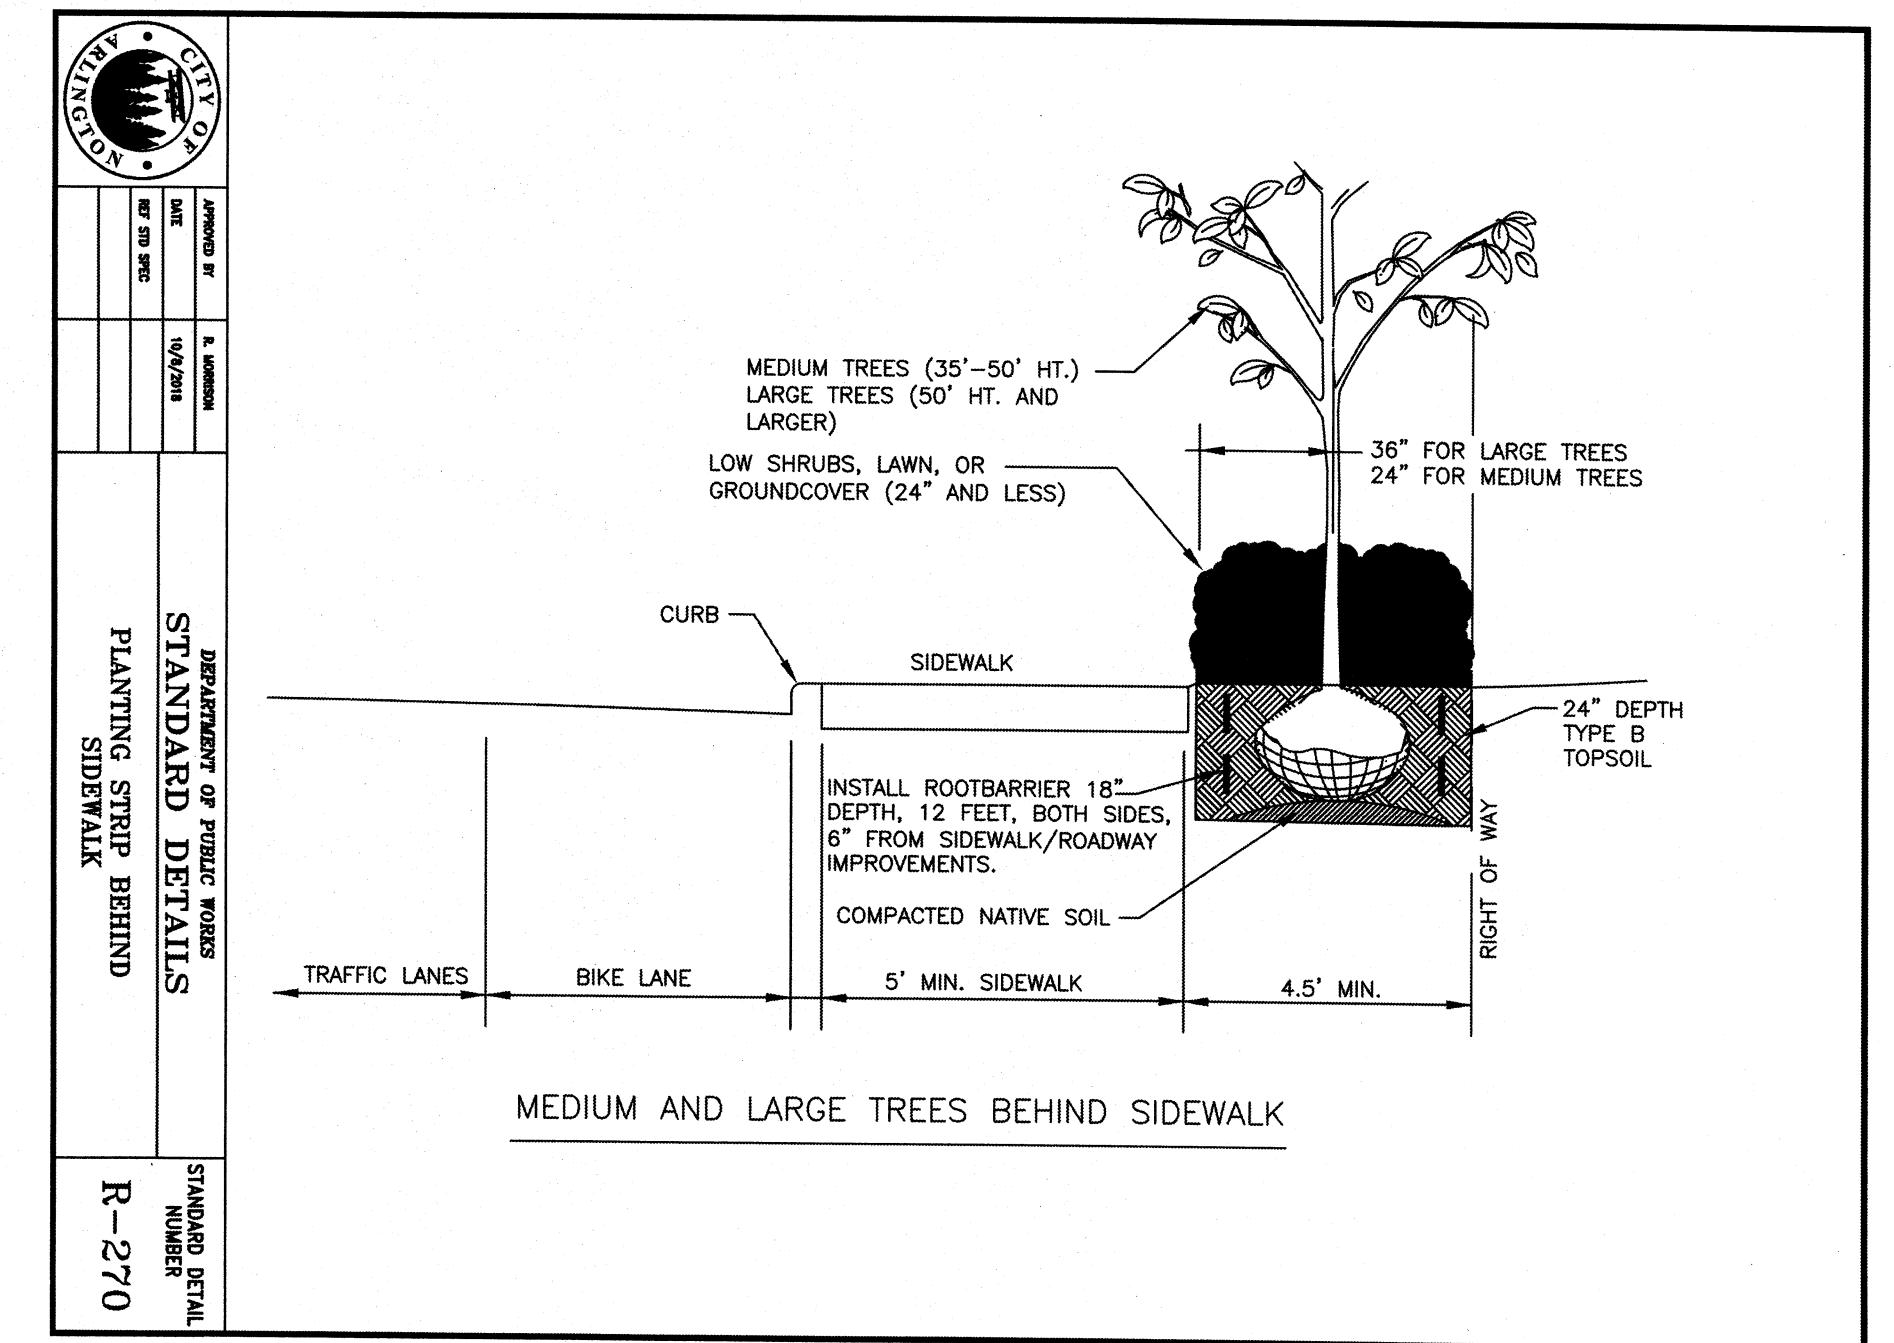

**Know what's below.
Call before you dig.**

**CITY OF ARLINGTON
CONSTRUCTION DRAWING APPROVAL**

THIS PLAN SHEET HAS BEEN REVIEWED AND APPROVED
PER THE CONDITIONS ON THE TITLE SHEET.

BY: Mona H
Nova Heaton, PE, Development Services Manager

DATE: 8/11/20 THIS APPROVAL VALID FOR 18 MONTHS


PLAN CHECK	BY	DATE					
			7/24/20	3	CIVIL PERMIT REVISIONS	RGP	EJS
			7/21/20	2	PERMIT RESUBMITTAL	EJS	
			6/24/20	1	CIVIL PERMIT	EJS	
			DATE	NO.	REVISION		BY
			DESIGNED BY:			REVIEWED BY:	

SIERRA 
CONSTRUCTION COMPANY, INC.
—GENERAL CONTRACTOR



TerraVista NW LLC
Consulting Engineers

3204 SHOKEY POINT DR. #207
ARLINGTON, WA 98223
360-691-9272
WWW.TERRAVISTANW.COM

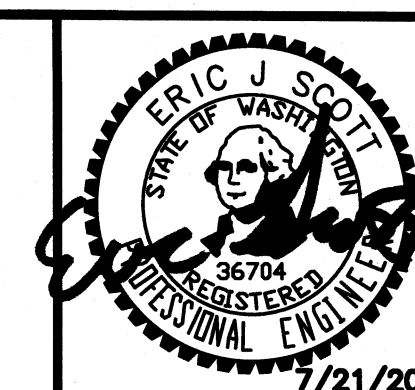

CASTING OPERATIONS
6108 188TH STREET, ARLINGTON, WA 98223

LANDSCAPE PLAN

JOB NO.
200502

L1.1

