


EXTERIOR COLOR SCHEDULE

C-1 BENJAMIN MOORE #1461	Sterling Silver	
C-2 BENJAMIN MOORE #06-20	Pale Oak	
C-3 BENJAMIN MOORE #1616	Stormy Sky	
C-4 BENJAMIN MOORE #1603	Graphite	
C-5 AEP SPAN METAL	Cool Slate Gray	
C-6 AEP SPAN METAL	Cool Walnut	




EAST ELEVATION

1/16" = 1'-0"

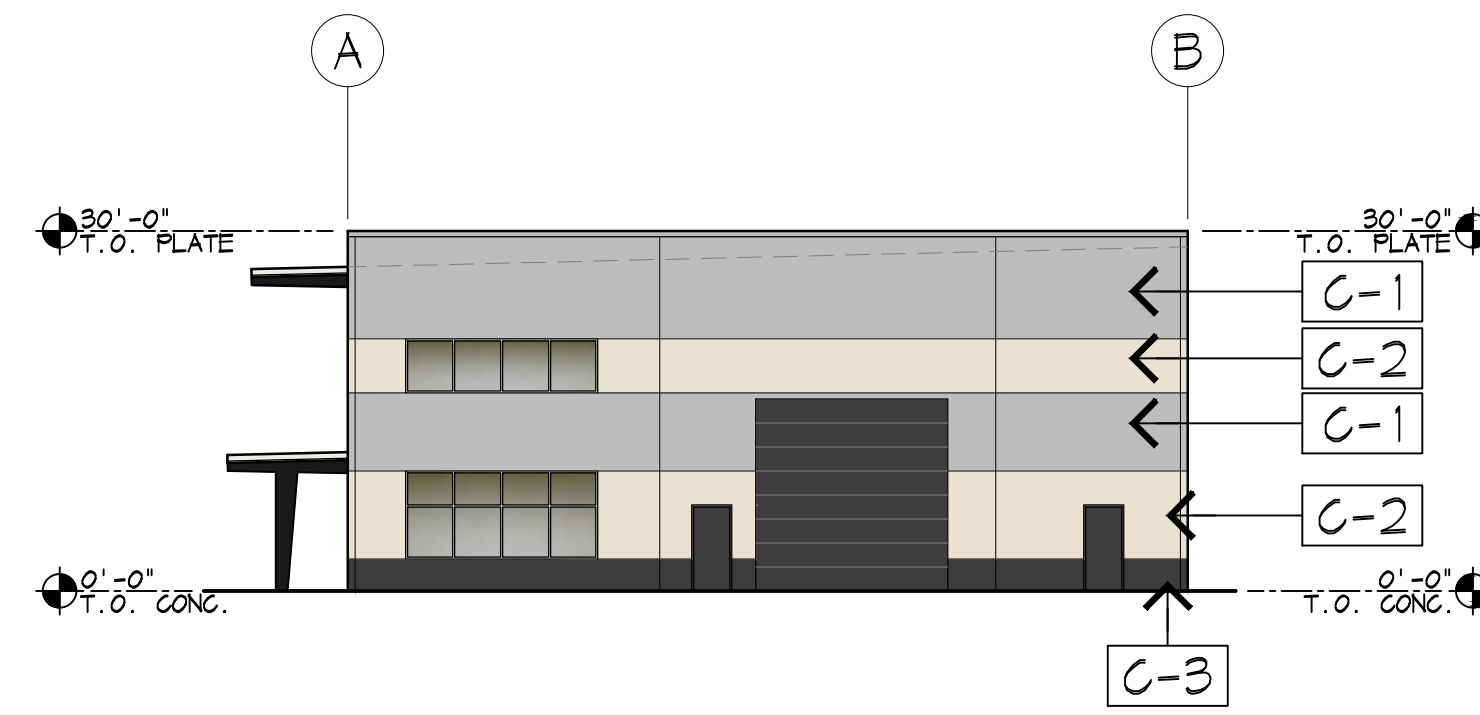


NORTH ELEVATION

1/16" = 1'-0"

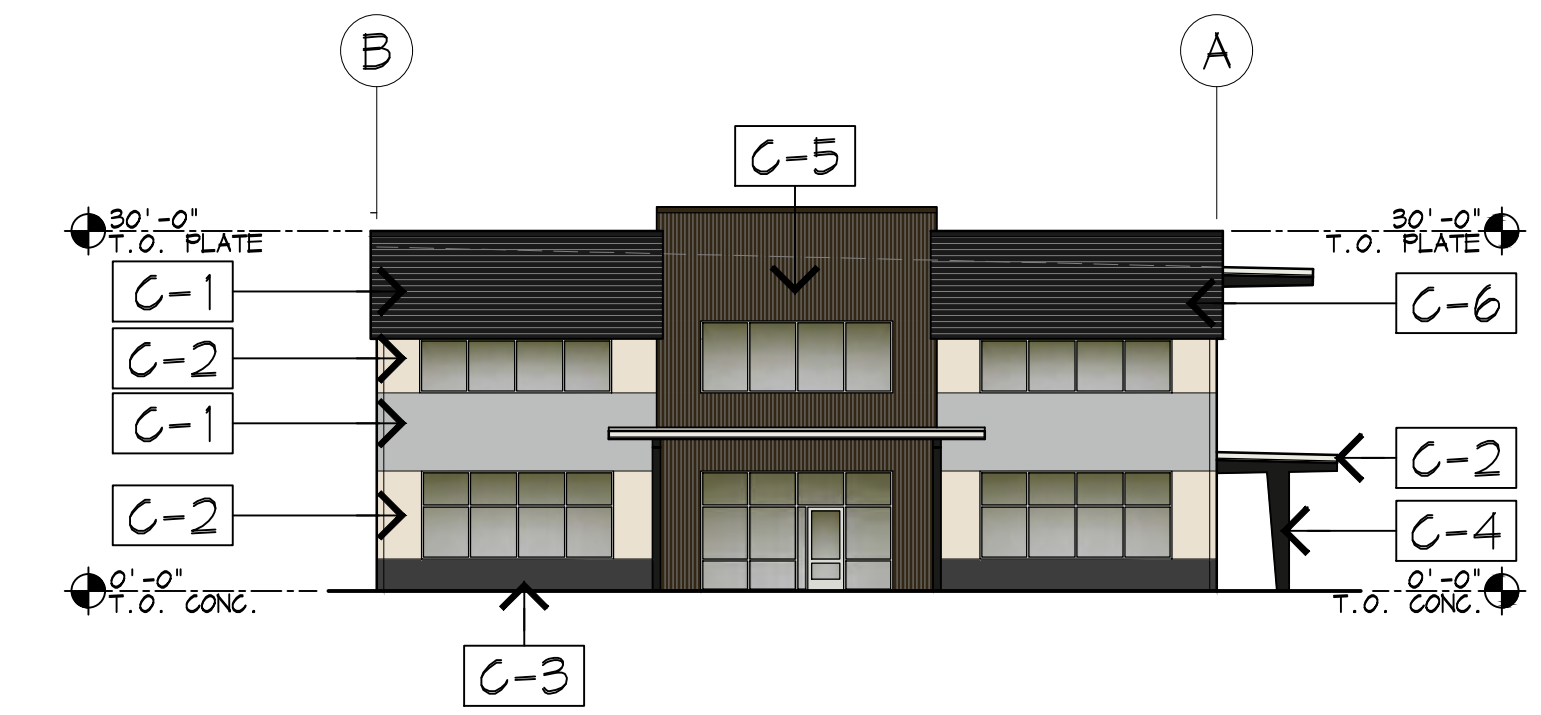

SOUTH ELEVATION

1/16" = 1'-0"

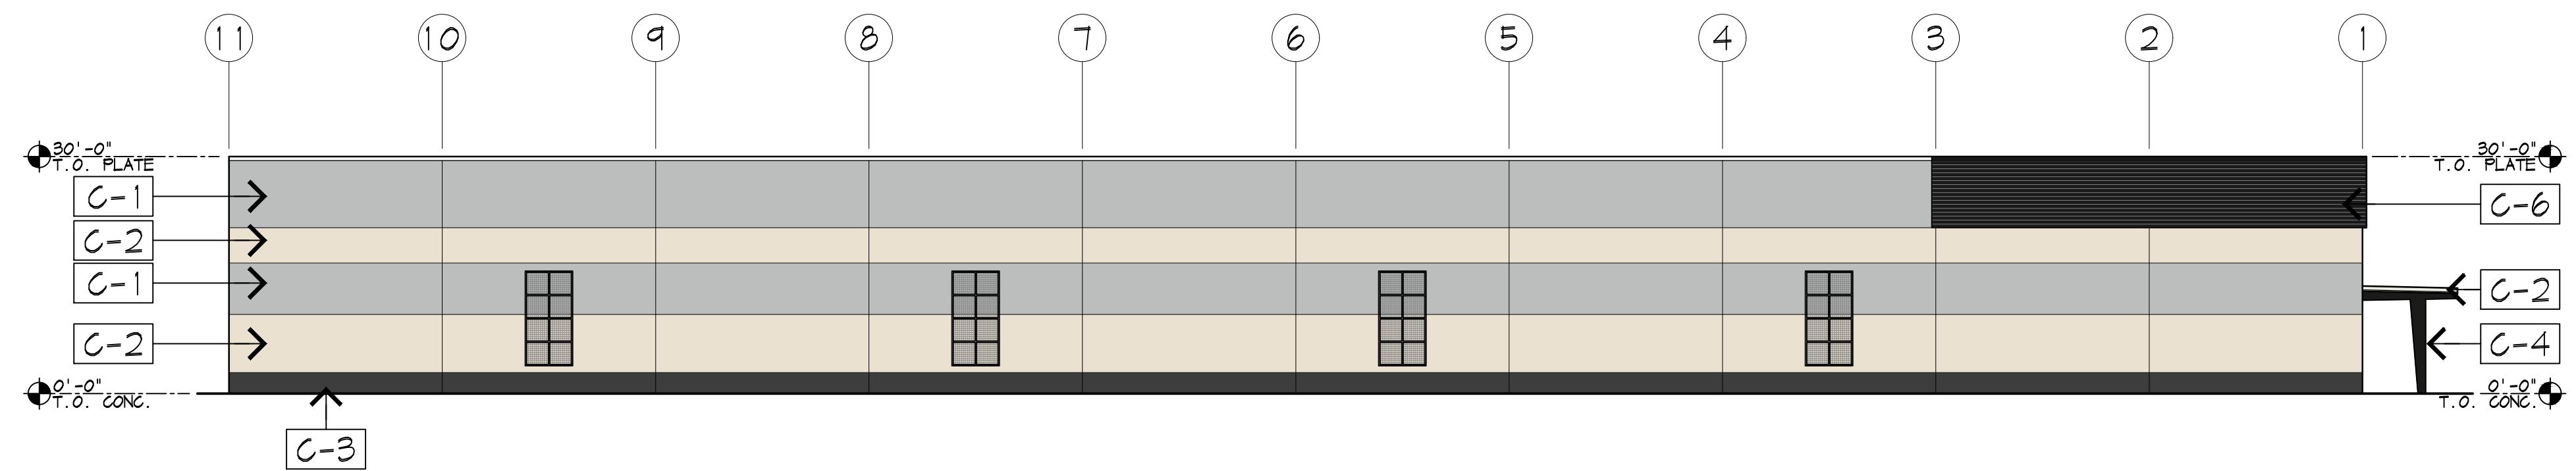


WEST ELEVATION

1/16" = 1'-0"

For:	DESIGN REVIEW SUBMITTAL
Date:	16 MAR 2022



2812 Colby Avenue
Everett WA 98201
(425) 252-2153 P
www.2812architecture.com

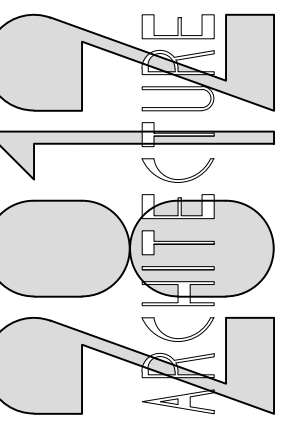

New Buildings for:
KING INDUSTRIAL
6221 180th St NE
Arlington, Washington
Contents:
EXTERIOR ELEVATIONS

Drawing:	A 3.1
Job Number:	21c-4332