


1
2
3
4

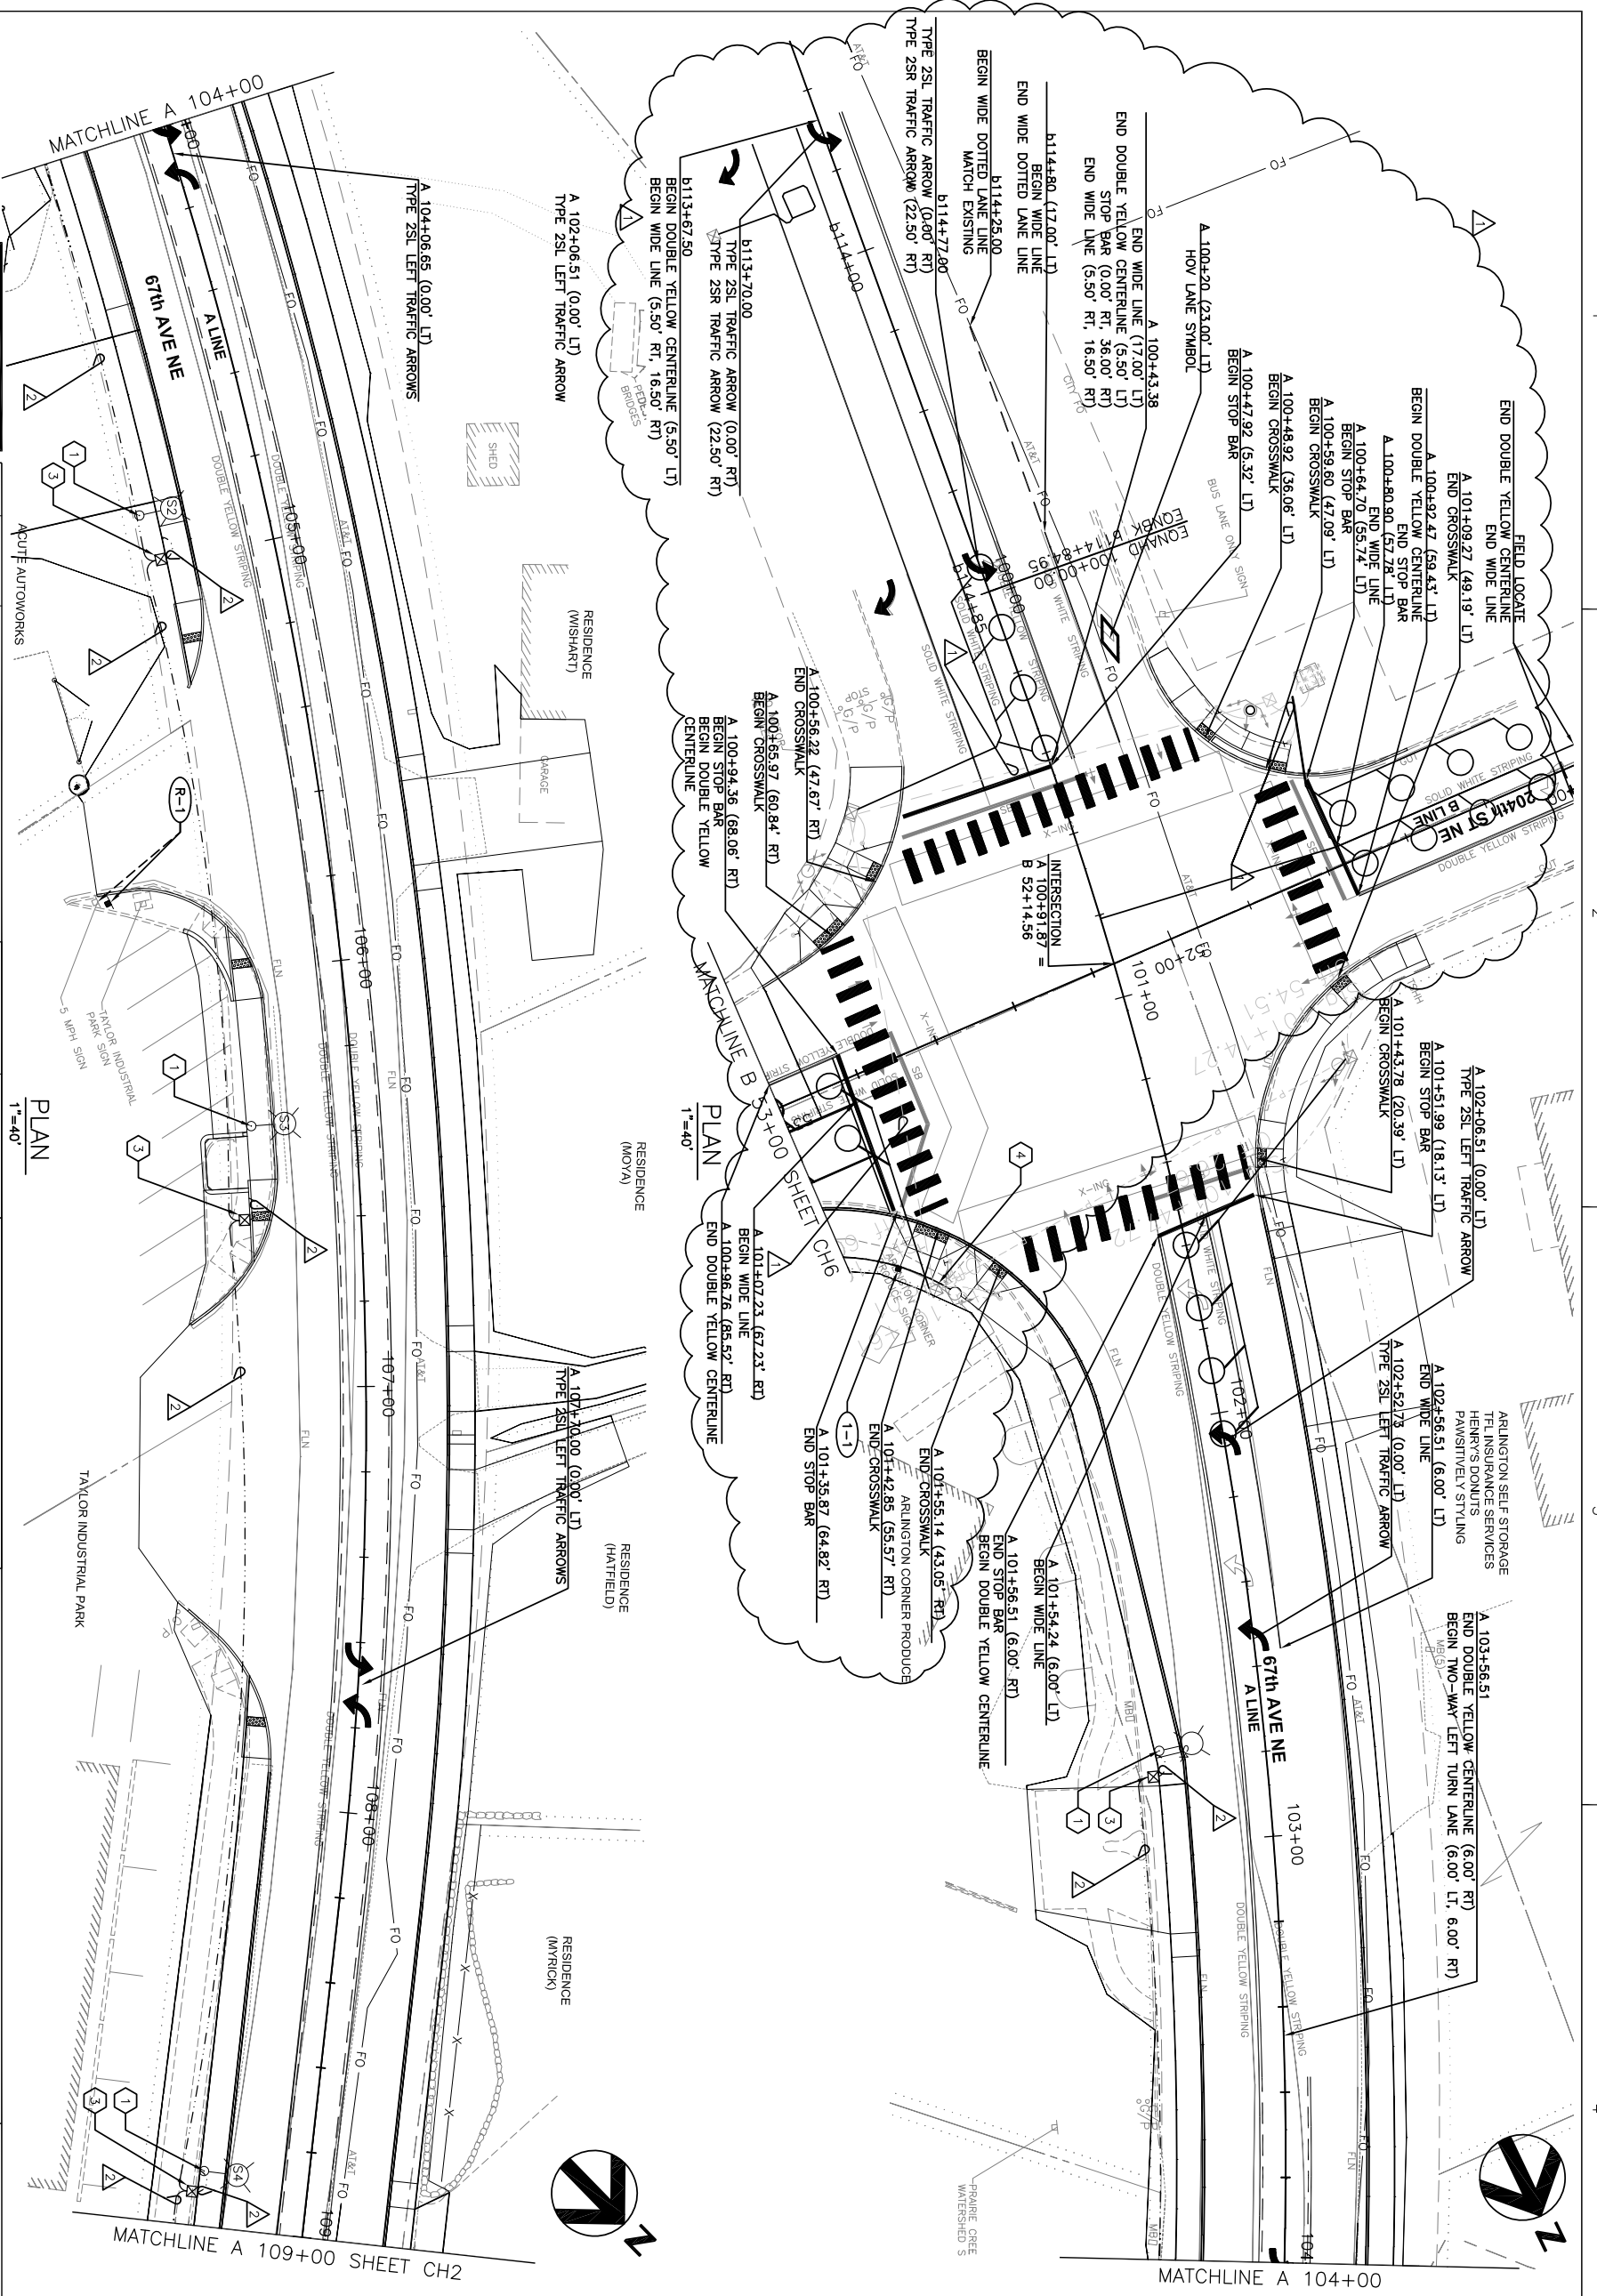

GENERAL NOTES:

1. ALL DIMENSIONS ARE IN FEET UNLESS OTHERWISE SPECIFIED.
2. SEE SHEET CHD2 FOR SIGN, WIRING, AND POLE SCHEDULES.
3. SEE SHEET LA1 FOR LEGEND AND ABBREVIATIONS.
4. ALL CROSSWALK LINES, TRAFFIC ARROWS, AND STOP LINES TO BE THERMOPLASTIC.

CHANNELIZATION NOTES



1. PARKING SPACE PER C.O.A. STD. DETAILS R-240 AND R-250
2. COMPACT PARKING SPACE PER C.O.A. STD. DETAILS R-240 AND R-250

ILLUMINATION NOTES

1. CONSTRUCT FOUNDATION AND INSTALL DECORATIVE ROADWAY LIGHT STANDARD WITH COBRA HEAD LIGHT FIXTURE, BANNER ARMS AND CLAMPS, FLOWER BASKET BRACKETS AND 120V DUPLEX RECEPTACLE. SEE SHEET CHD1 FOR LUMINAIRE AND FOUNDATION DETAILS.
2. CONSTRUCT FOUNDATION AND INSTALL DECORATIVE PEDESTRIAN SCALE LIGHT STANDARD WITH POLYCARBONATE GLOBE LIGHT FIXTURE. SEE SHEET CHD1 FOR LUMINAIRE AND FOUNDATION DETAILS.
3. INSTALL TYPE 1 JUNCTION BOX.
4. INSTALL CONDUIT INTO EXISTING JUNCTION BOX.

SIGNING NOTES

- (X) SIGNING NOTES
- (R-1) 5 MPH - REMOVE AND RESET
- (1-1) CENTENNIAL TRAIL, RIGHT

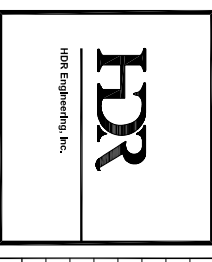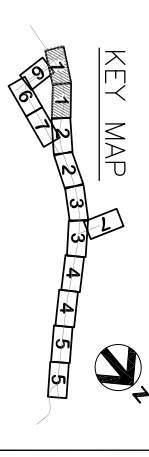


ISSUE	DATE	DESCRIPTION
Δ	11/22/2013	204TH INTERSECTION IMPROVEMENTS


PROJECT MANAGER	
PROJECT NUMBER	0000000110731




CITY OF ARLINGTON
67th AVENUE PHASE III
RECONSTRUCTION PROJECT

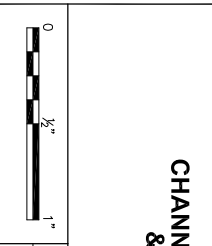

CHANNELIZATION, SIGNING, & ILLUMINATION CH1 (1 OF 7)	FILENAME	CH-000-01.dwg	SHEET	104
	SCALE	1"=40' (11x17)		

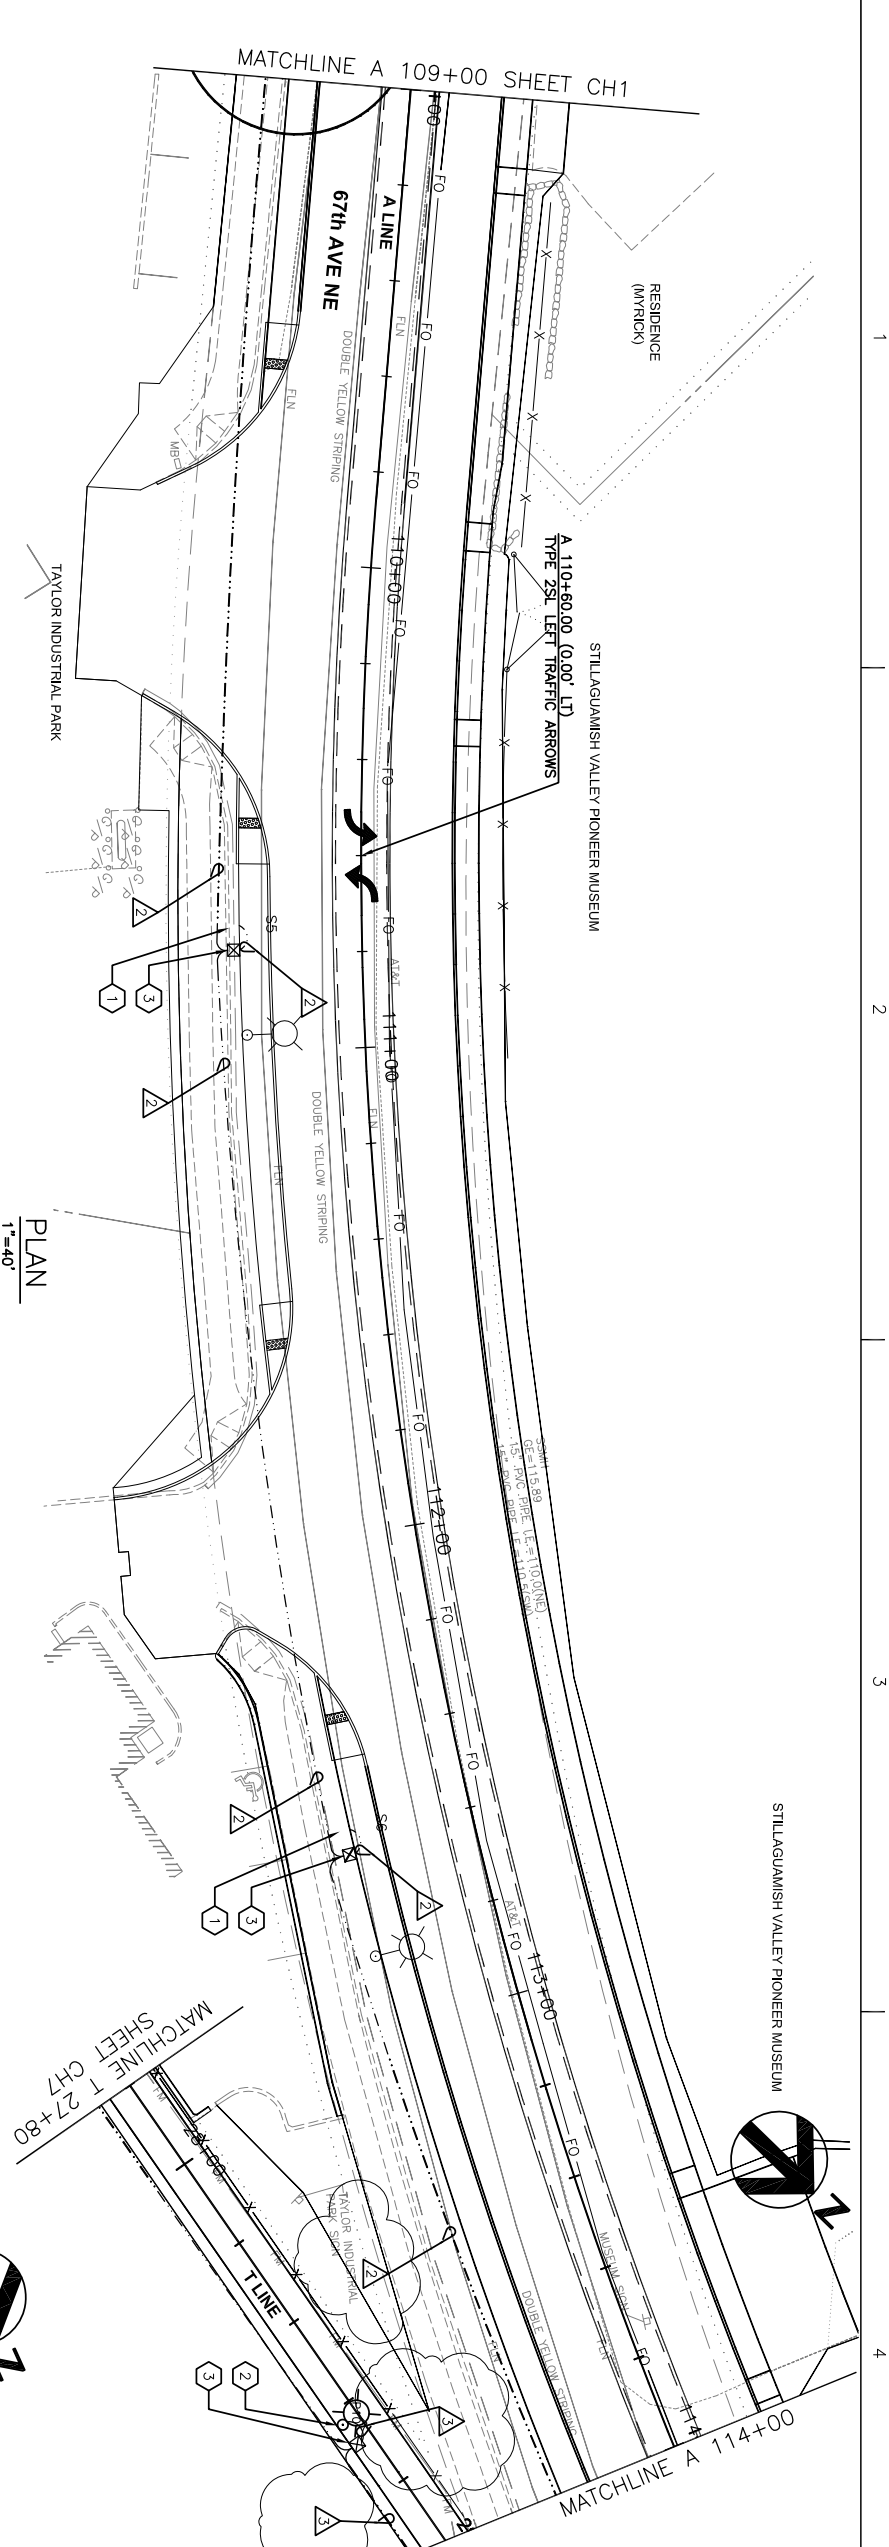

PLAN
1"=40'


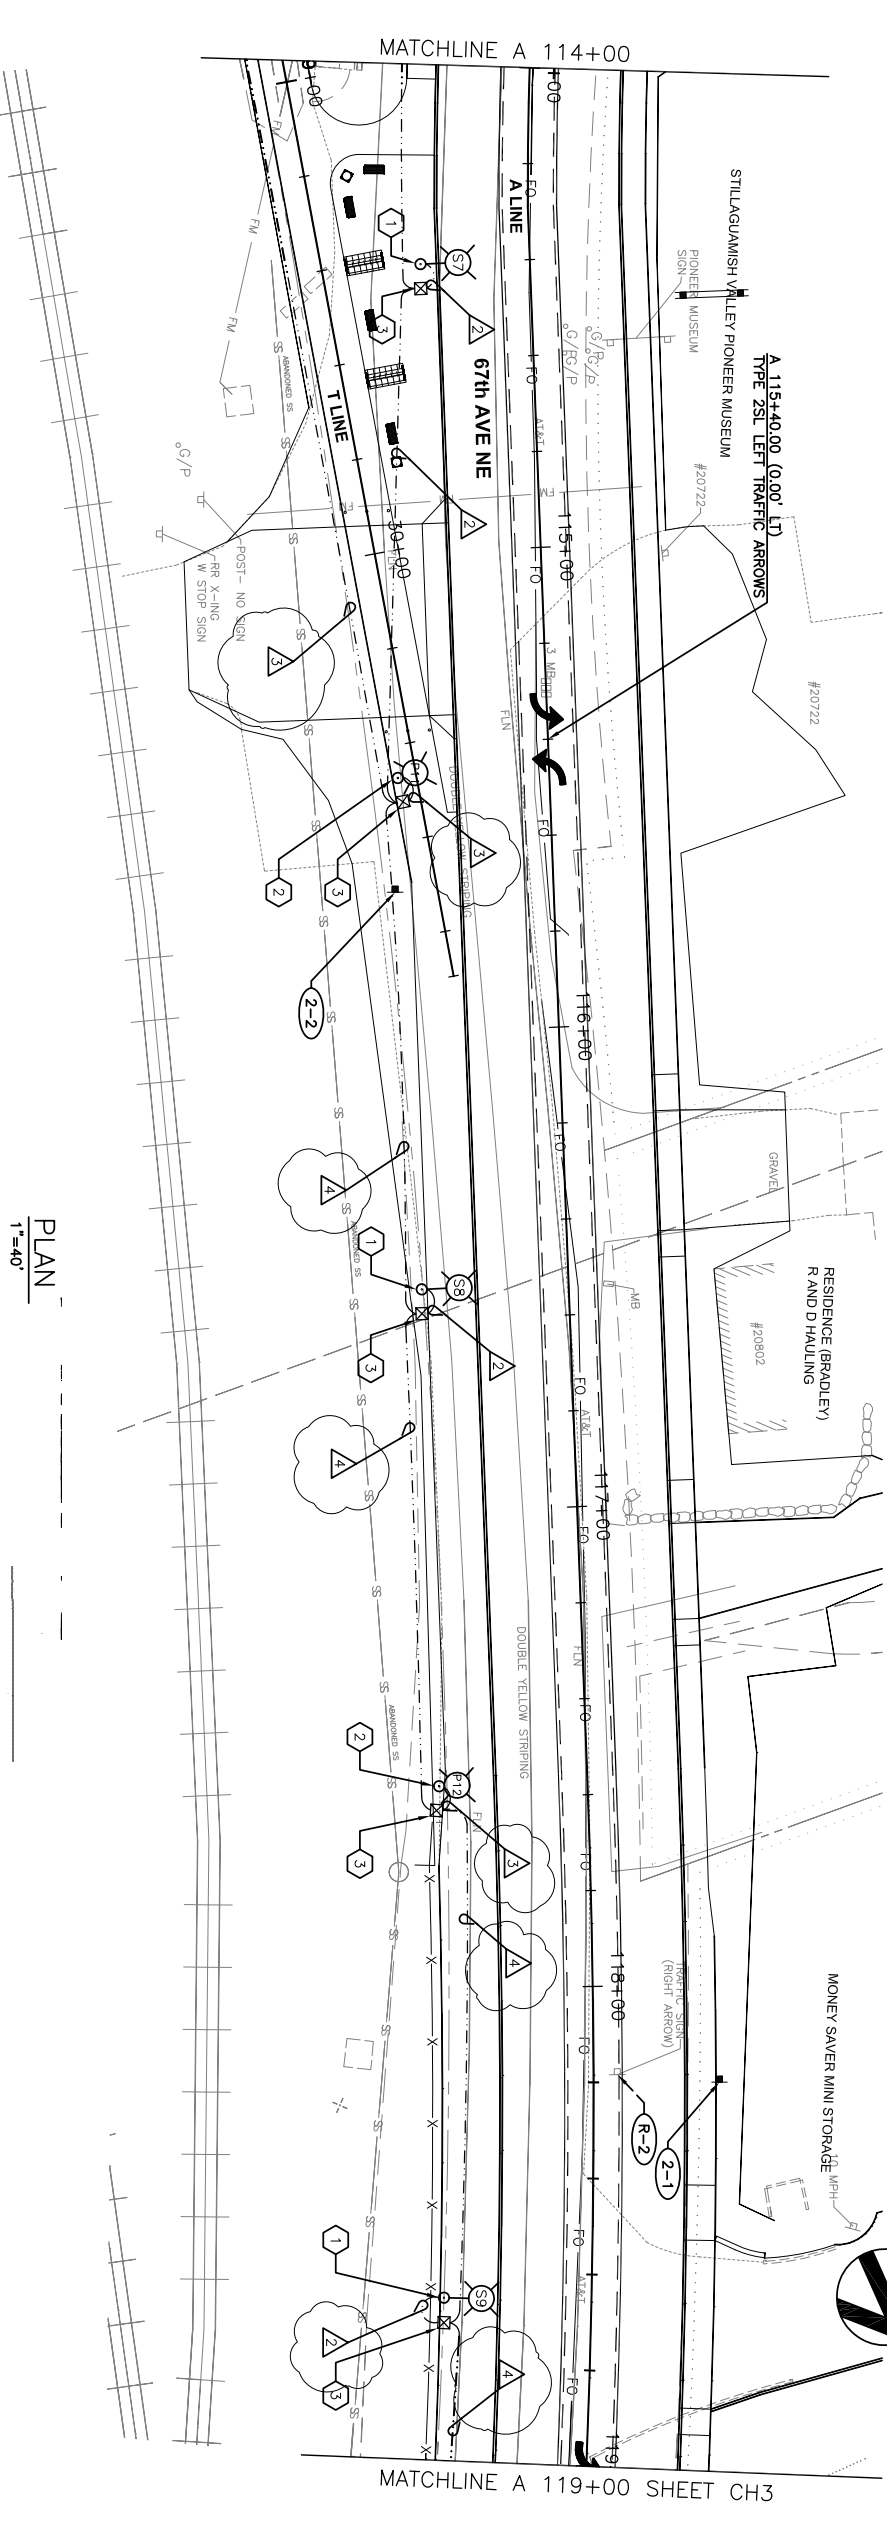


PLAN
1"=40'



- GENERAL NOTES:**
1. ALL DIMENSIONS ARE IN FEET UNLESS OTHERWISE SPECIFIED.
 2. SEE SHEET CHD2 FOR SIGN, WIRING, AND POLE SCHEDULES.
 3. SEE SHEET LA1 FOR LEGEND AND ABBREVIATIONS.
 4. ALL CROSSWALK LINES, TRAFFIC ARROWS, AND STOP LINES TO BE THERMOPLASTIC.
- CHANNELIZATION NOTES**
1. PARKING SPACE PER C.O.A. STD. DETAILS R-240 AND R-250
 2. COMPACT PARKING SPACE PER C.O.A. STD. DETAILS R-240 AND R-250

- ILLUMINATION NOTES**
1. CONSTRUCT FOUNDATION AND INSTALL DECORATIVE ROADWAY LIGHT STANDARD WITH COBRA HEAD LIGHT FIXTURE, BANNER ARMS AND CLAMPS, FLOWER BASKET BRACKETS AND 120V DUPLEX RECEPTACLE. SEE SHEET CHD1 FOR LUMINAIRE AND FOUNDATION DETAILS.
 2. CONSTRUCT FOUNDATION AND INSTALL DECORATIVE PEDESTRIAN SCALE LIGHT STANDARD WITH POLYCARBONATE GLOBE LIGHT FIXTURE. SEE SHEET CHD1 FOR LUMINAIRE AND FOUNDATION DETAILS.
 3. INSTALL TYPE 1 JUNCTION BOX.


- SIGNING NOTES**
- (X) SIGNING NOTES
 - (R-2) CURVE RIGHT - REMOVE
 - (2-1) CURVE RIGHT

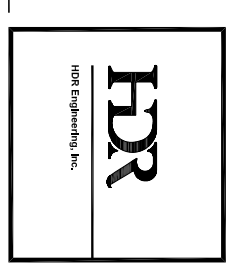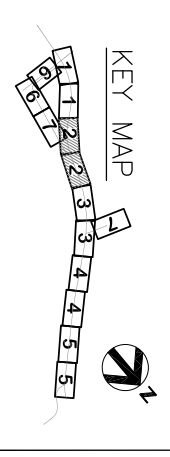

ISSUE	DATE	DESCRIPTION	PROJECT NUMBER	PROJECT MANAGER
			0000000110731	

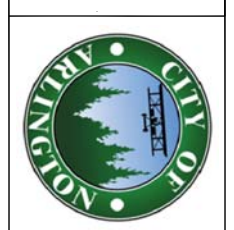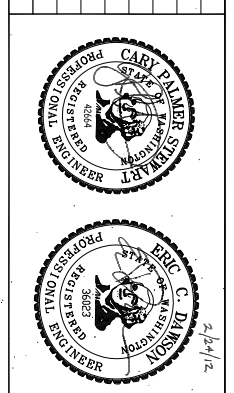


CITY OF ARLINGTON
67th AVENUE PHASE III
RECONSTRUCTION PROJECT

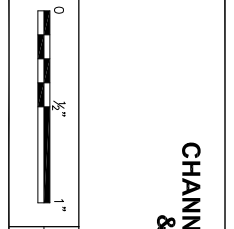


CHANNELIZATION, SIGNING, & ILLUMINATION CH2 (2 OF 7)

FILENAME	CH-00C-02.dwg	SHEET	105
SCALE	1"=40' (11x17)		

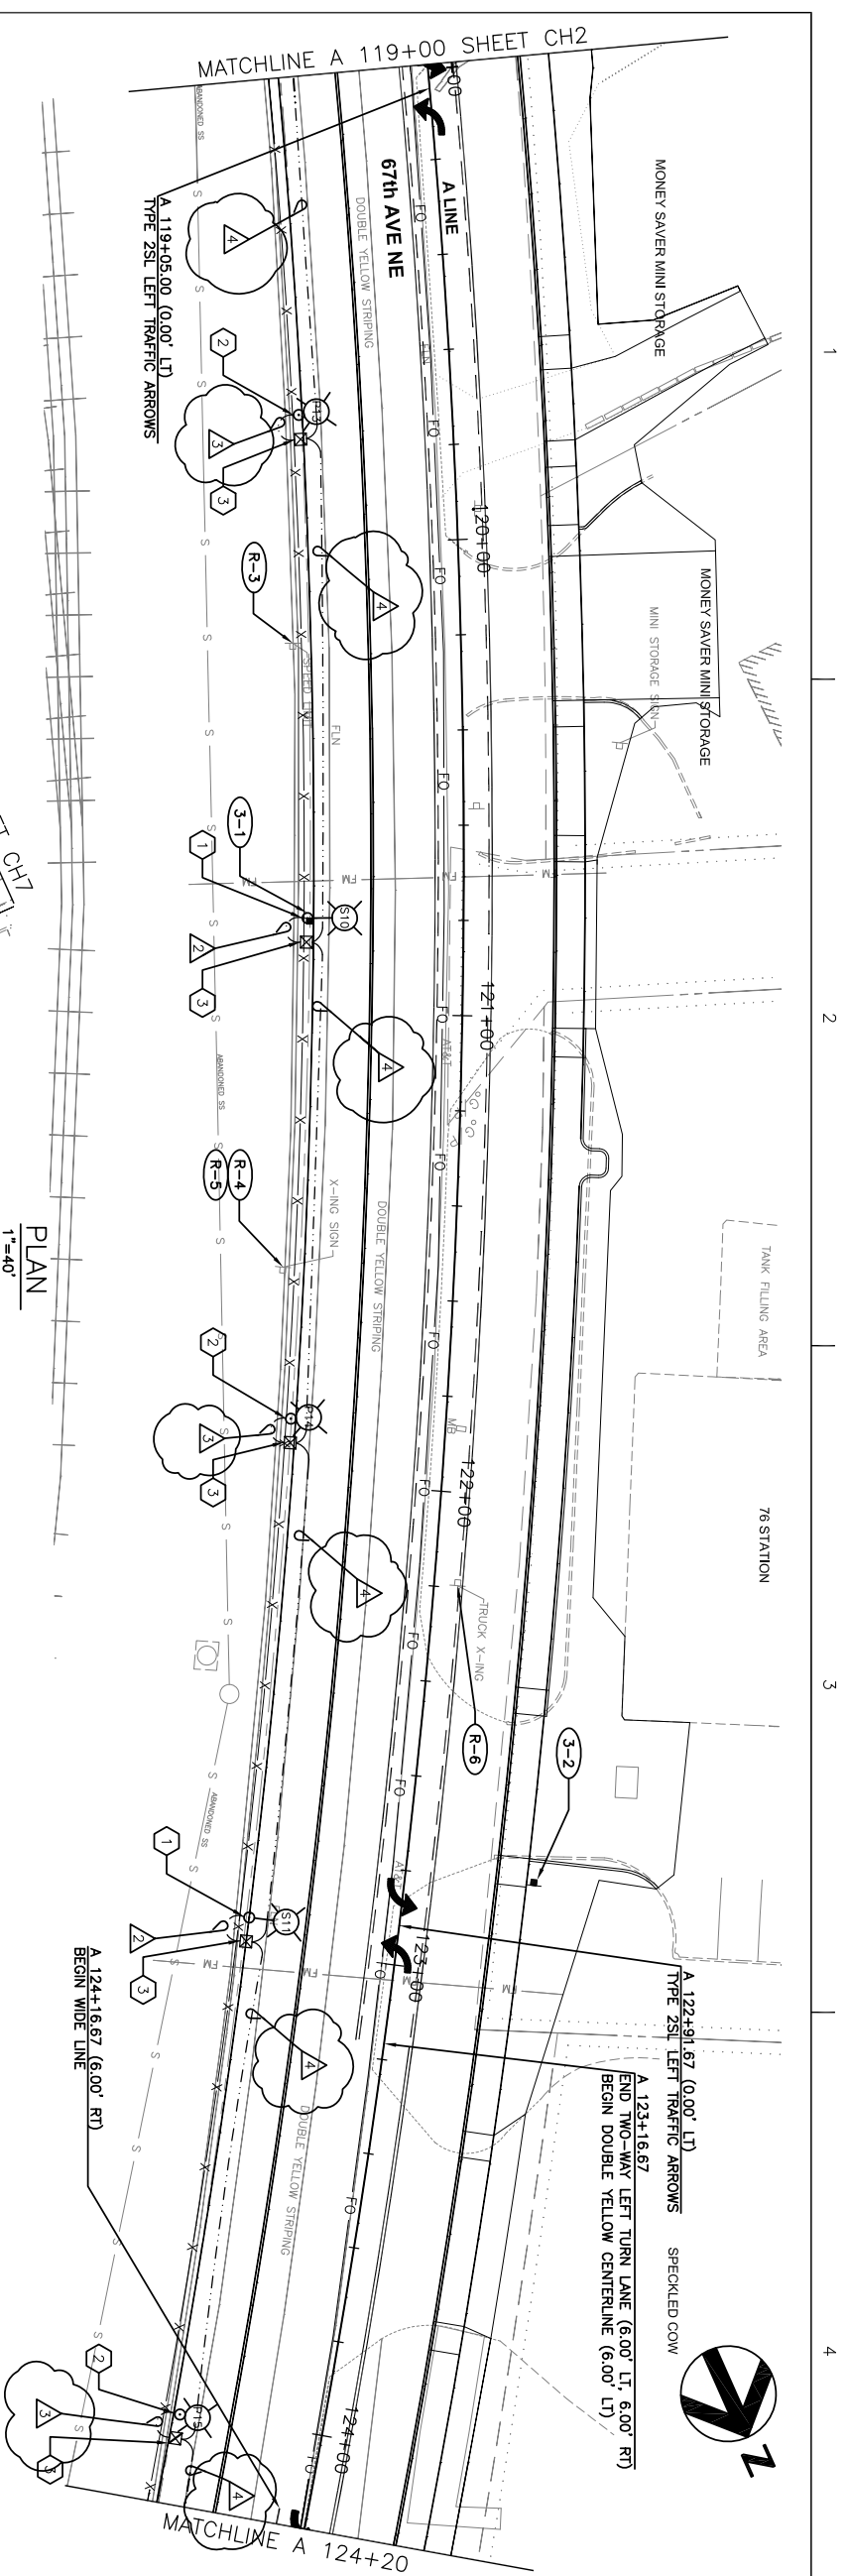

PLAN
1"=40'

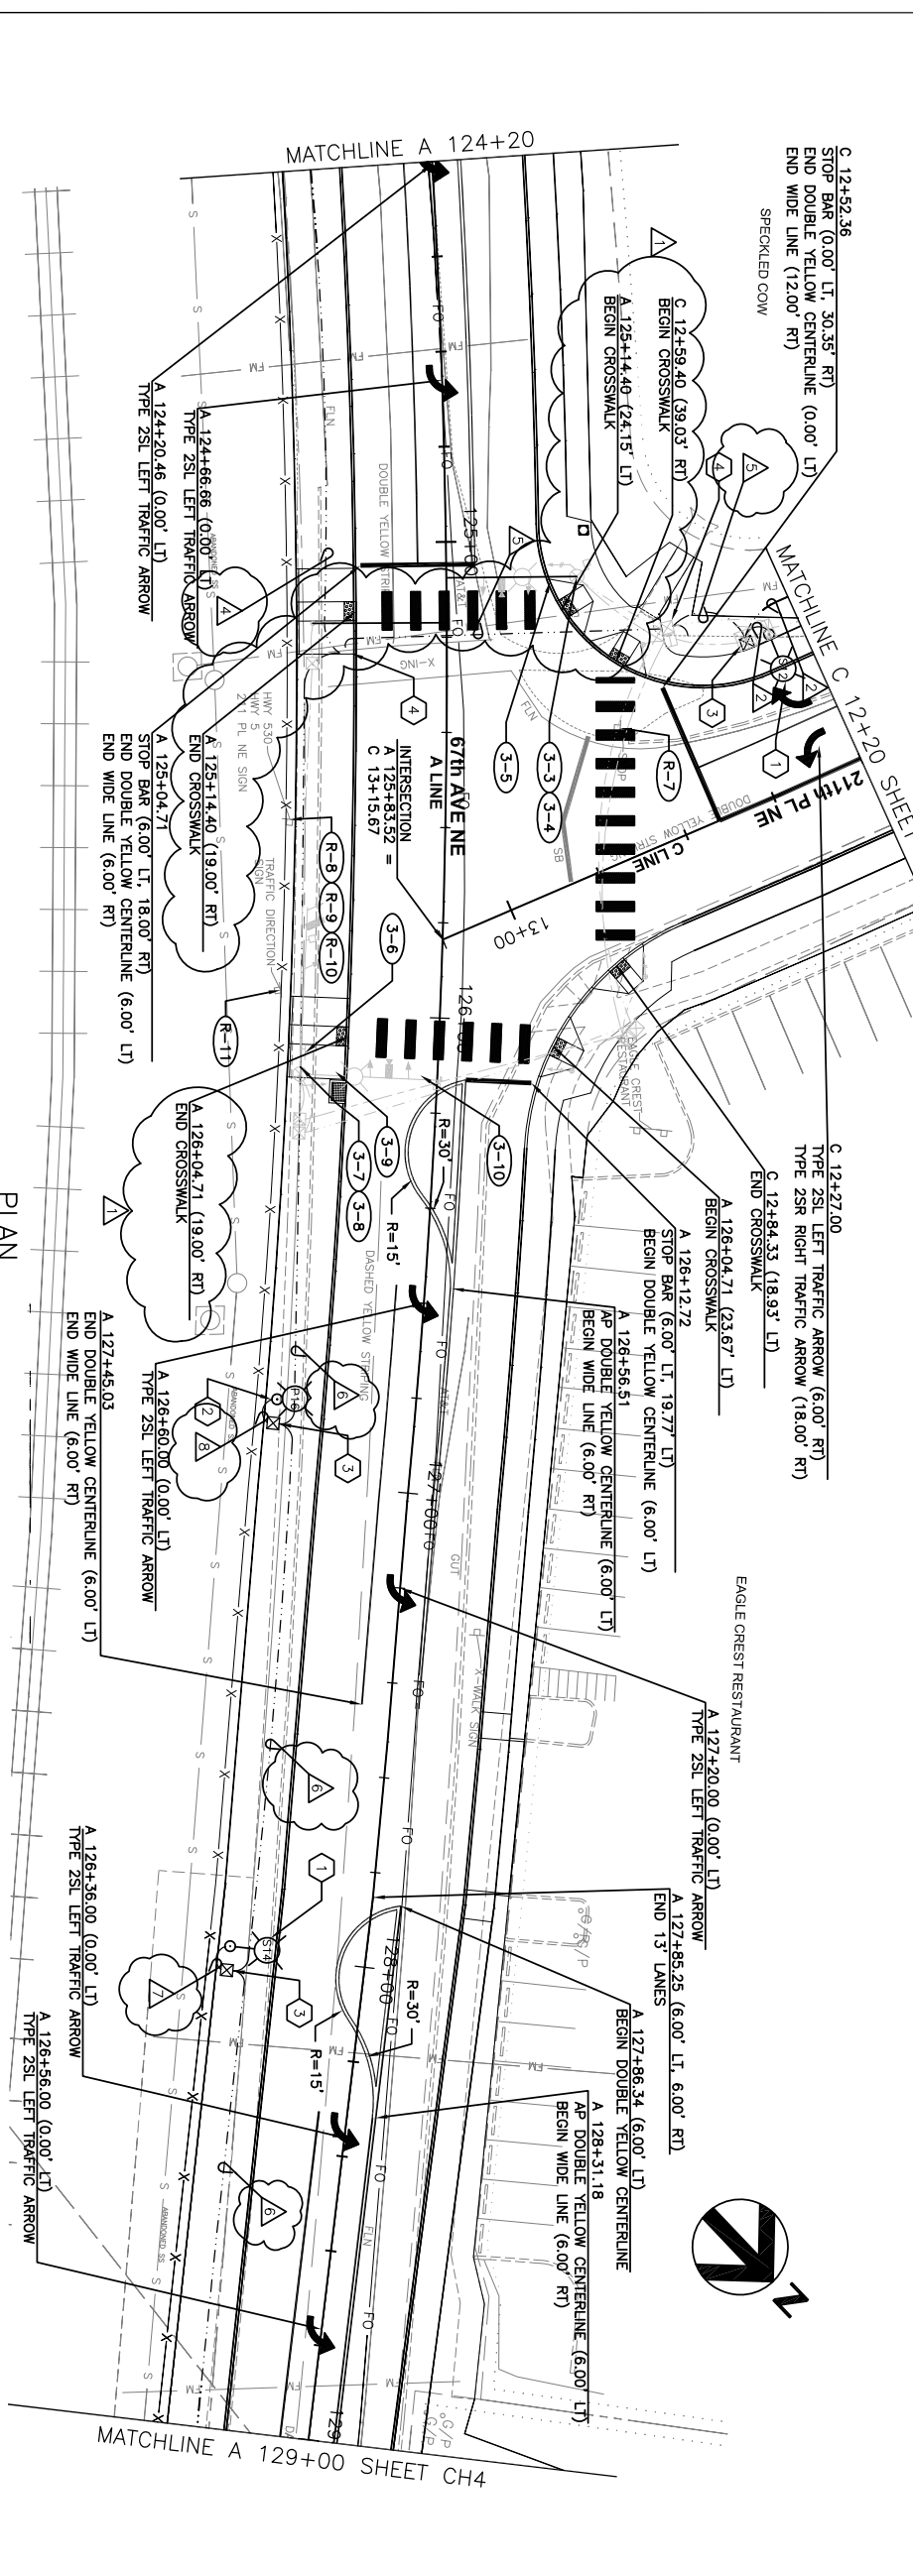

PLAN
1"=40'


- GENERAL NOTES:**
1. ALL DIMENSIONS ARE IN FEET UNLESS OTHERWISE SPECIFIED.
 2. SEE SHEET CHD2 FOR SIGN, WIRING, AND POLE SCHEDULES.
 3. SEE SHEET LA1 FOR LEGEND AND ABBREVIATIONS.
 4. ALL CROSSWALK LINES, TRAFFIC ARROWS, AND STOP LINES TO BE THERMOPLASTIC.

- CHANNELIZATION NOTES**
1. PARKING SPACE PER C.O.A. STD. DETAILS R-240 AND R-250
 2. COMPACT PARKING SPACE PER C.O.A. STD. DETAILS R-240 AND R-250

- ILLUMINATION NOTES**
1. CONSTRUCT FOUNDATION AND INSTALL DECORATIVE ROADWAY LIGHT STANDARD WITH COBRA HEAD LIGHT FIXTURE, BANNER ARMS AND CLAMPS, FLOWER BASKET BRACKETS AND 120V DUPLEX RECEPTACLE. SEE SHEET CHD1 FOR LUMINAIRE AND FOUNDATION DETAILS.
 2. CONSTRUCT FOUNDATION AND INSTALL DECORATIVE PEDESTRIAN SCALE LIGHT STANDARD WITH POLYCARBONATE GLOBE LIGHT FIXTURE. SEE SHEET CHD1 FOR LUMINAIRE AND FOUNDATION DETAILS.
 3. INSTALL TYPE 1 JUNCTION BOX.
 4. INSTALL CONDUIT INTO PROPOSED JUNCTION BOX FROM TRAFFIC SIGNAL SHEET S92.

- SIGNING NOTES**
- (R-3) SPEED LIMIT (35 MPH) - REMOVE
 - (R-4) PEDESTRIAN CROSSING - REMOVE
 - (R-5) T-INTERSECTION - REMOVE
 - (R-6) TRUCK CROSSING - REMOVE
 - (R-7) STOP - REMOVE
 - (R-8) HWY 530 - REMOVE
 - (R-9) HWY 5 - REMOVE
 - (R-10) 211TH PL. NE - REMOVE
 - (R-11) TWO DIRECTION ARROWS - REMOVE




- (3-1) SPEED LIMIT (35 MPH)
- (3-2) TRUCK CROSSING
- (3-3) SR 530
- (3-4) RIGHT ARROW
- (3-5) 211TH PL. NE
- (3-6) 67TH AVE NE
- (3-7) SR 530
- (3-8) LEFT ARROW
- (3-9) 211TH PL. NE

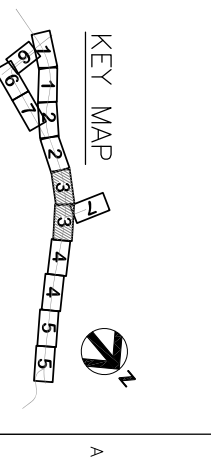


**CHANNELIZATION, SIGNING,
& ILLUMINATION
CH3
(3 OF 7)**

FILENAME	CH-000-03.dwg	SHEET	106
SCALE	1"=40' (11x17)		


PROJECT MANAGER	
PROJECT NUMBER	0000000110731
DESCRIPTION	PL PEDESTRIAN CROSSWALK REVISION
DATE	06/30/2013
ISSUE	

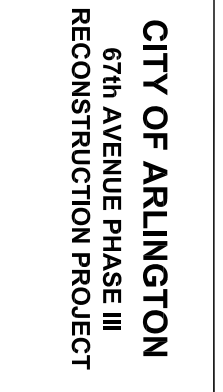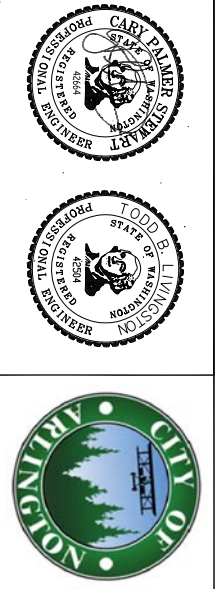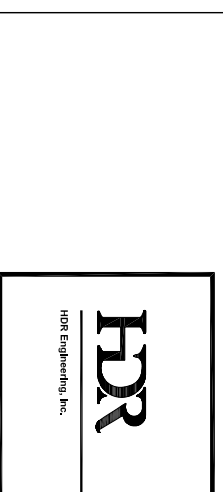


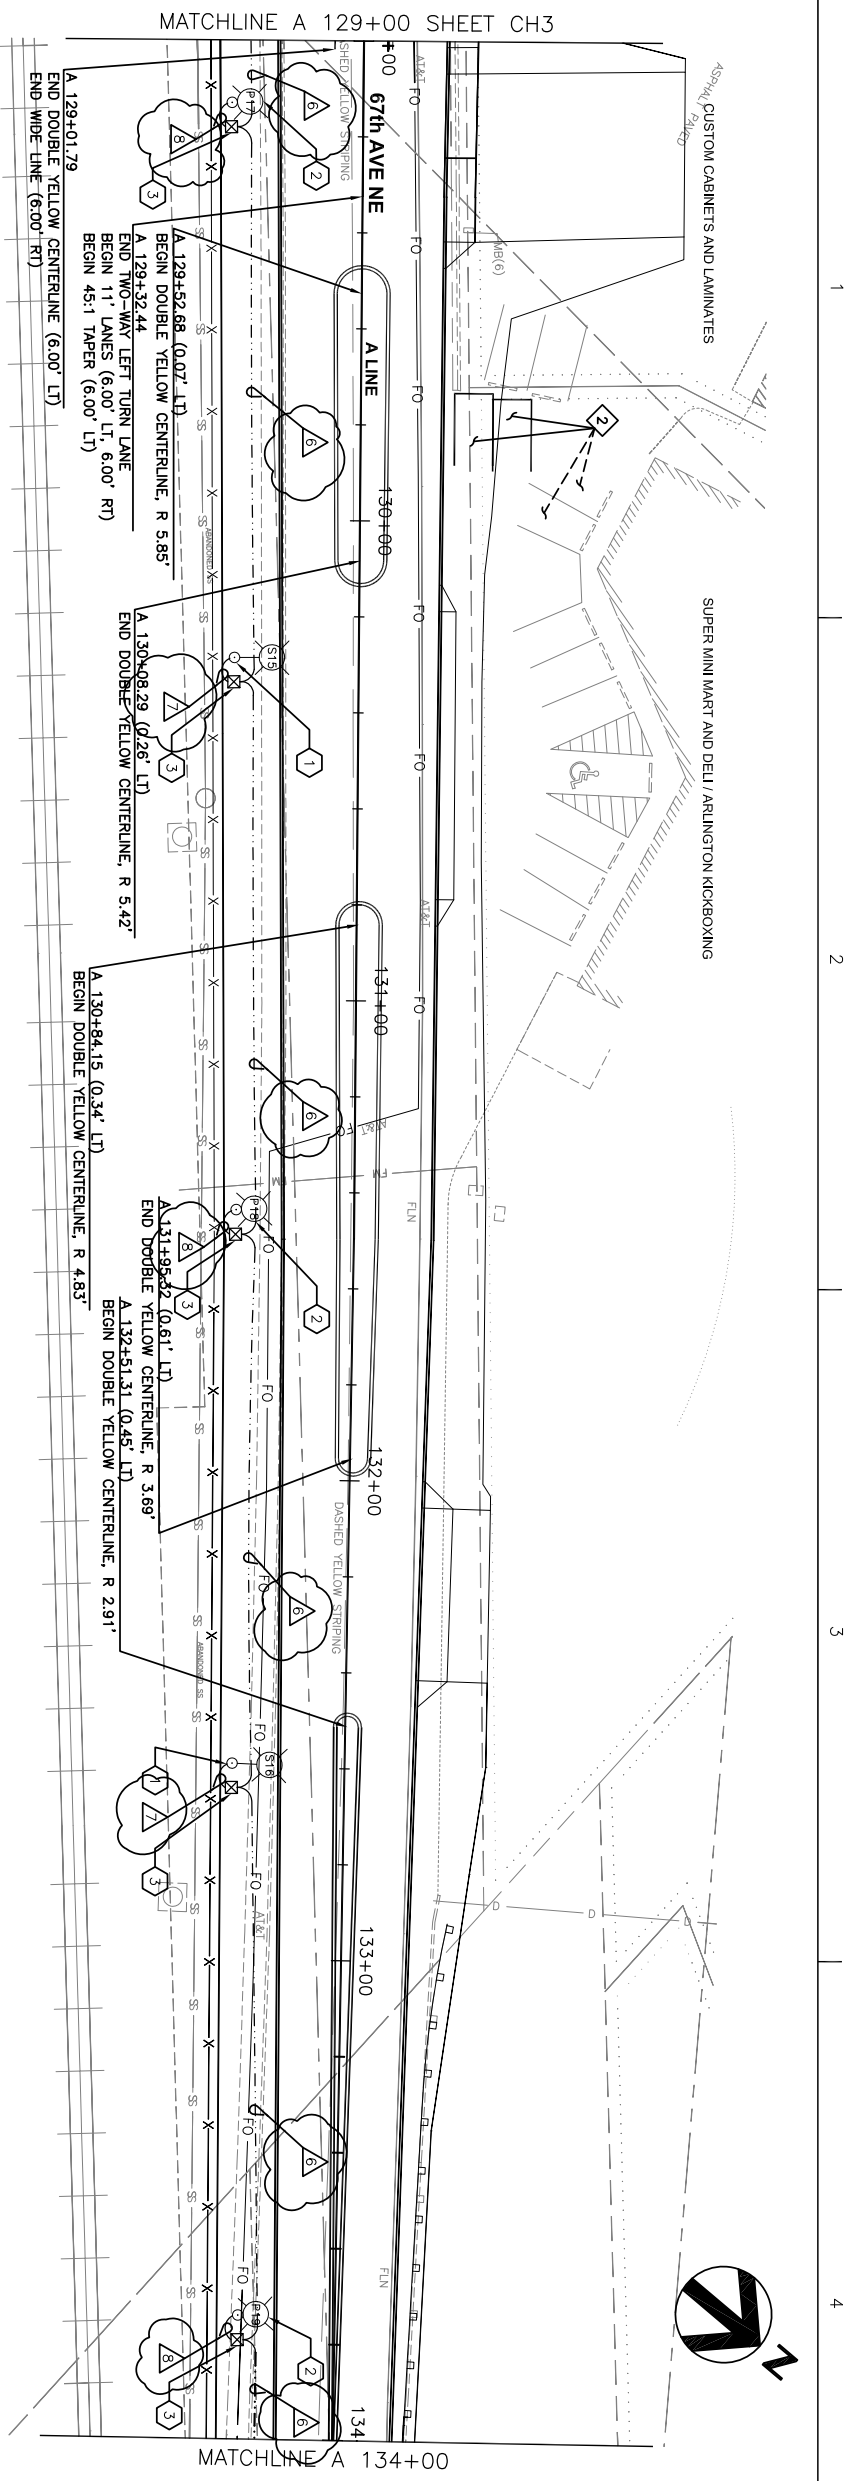


PLAN
1"=40'


- GENERAL NOTES:**
1. ALL DIMENSIONS ARE IN FEET UNLESS OTHERWISE SPECIFIED.
 2. SEE SHEET CHD2 FOR SIGN, WIRING, AND POLE SCHEDULES.
 3. SEE SHEET LA1 FOR LEGEND AND ABBREVIATIONS.
 4. ALL CROSSWALK LINES, TRAFFIC ARROWS, AND STOP LINES TO BE THERMOPLASTIC.
- CHANNELIZATION NOTES**
1. PARKING SPACE PER C.O.A. STD. DETAILS R-240 AND R-250
 2. COMPACT PARKING SPACE PER C.O.A. STD. DETAILS R-240 AND R-250
- ILLUMINATION NOTES**
1. CONSTRUCT FOUNDATION AND INSTALL DECORATIVE ROADWAY LIGHT STANDARD WITH COBRA HEAD LIGHT FIXTURE, BANNER ARMS AND CLAMPS, FLOWER BASKET BRACKETS AND 120V DUPLEX RECEPTACLE. SEE SHEET CHD1 FOR LUMINAIRE AND FOUNDATION DETAILS.
 2. CONSTRUCT FOUNDATION AND INSTALL DECORATIVE PEDESTRIAN SCALE LIGHT STANDARD WITH POLYCARBONATE GLOBE LIGHT FIXTURE. SEE SHEET CHD1 FOR LUMINAIRE AND FOUNDATION DETAILS.
 3. INSTALL TYPE 1 JUNCTION BOX.
- SIGNING NOTES**

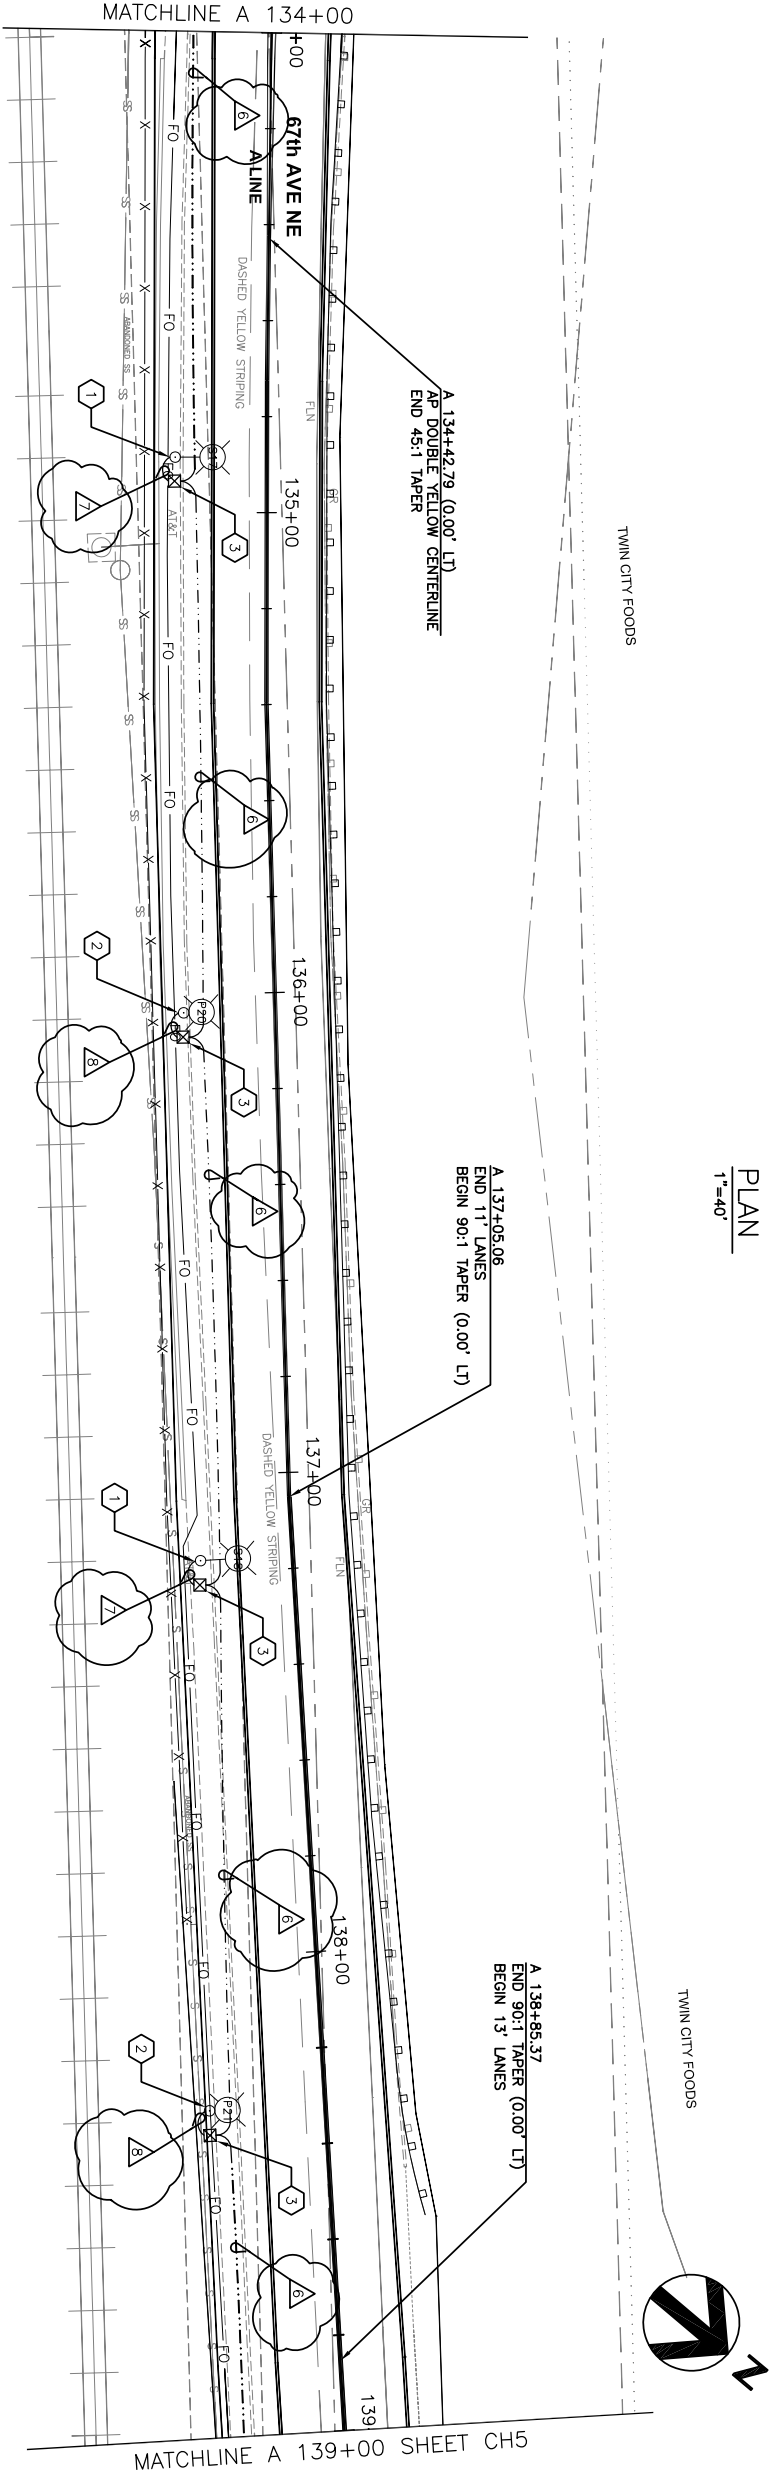


PLAN
1"=40'

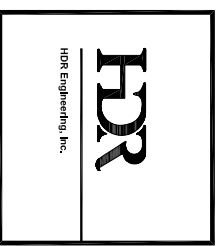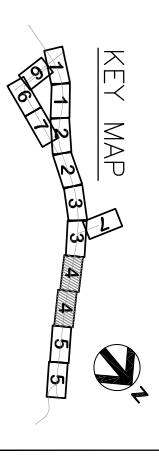

ISSUE	DATE	DESCRIPTION	PROJECT NUMBER	PROJECT MANAGER
			0000000110731	

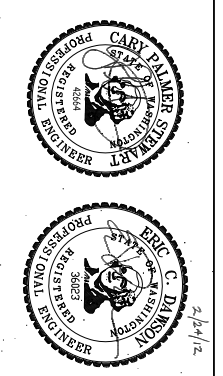


CITY OF ARLINGTON
67th AVENUE PHASE III
RECONSTRUCTION PROJECT

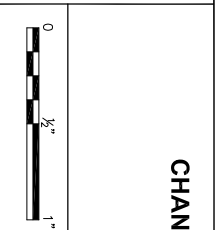

CHANNELIZATION, SIGNING, & ILLUMINATION CH4 (4 OF 7)

FILENAME	CH-00C-04.dwg	SHEET	107
SCALE	1"=40' (11x17)		

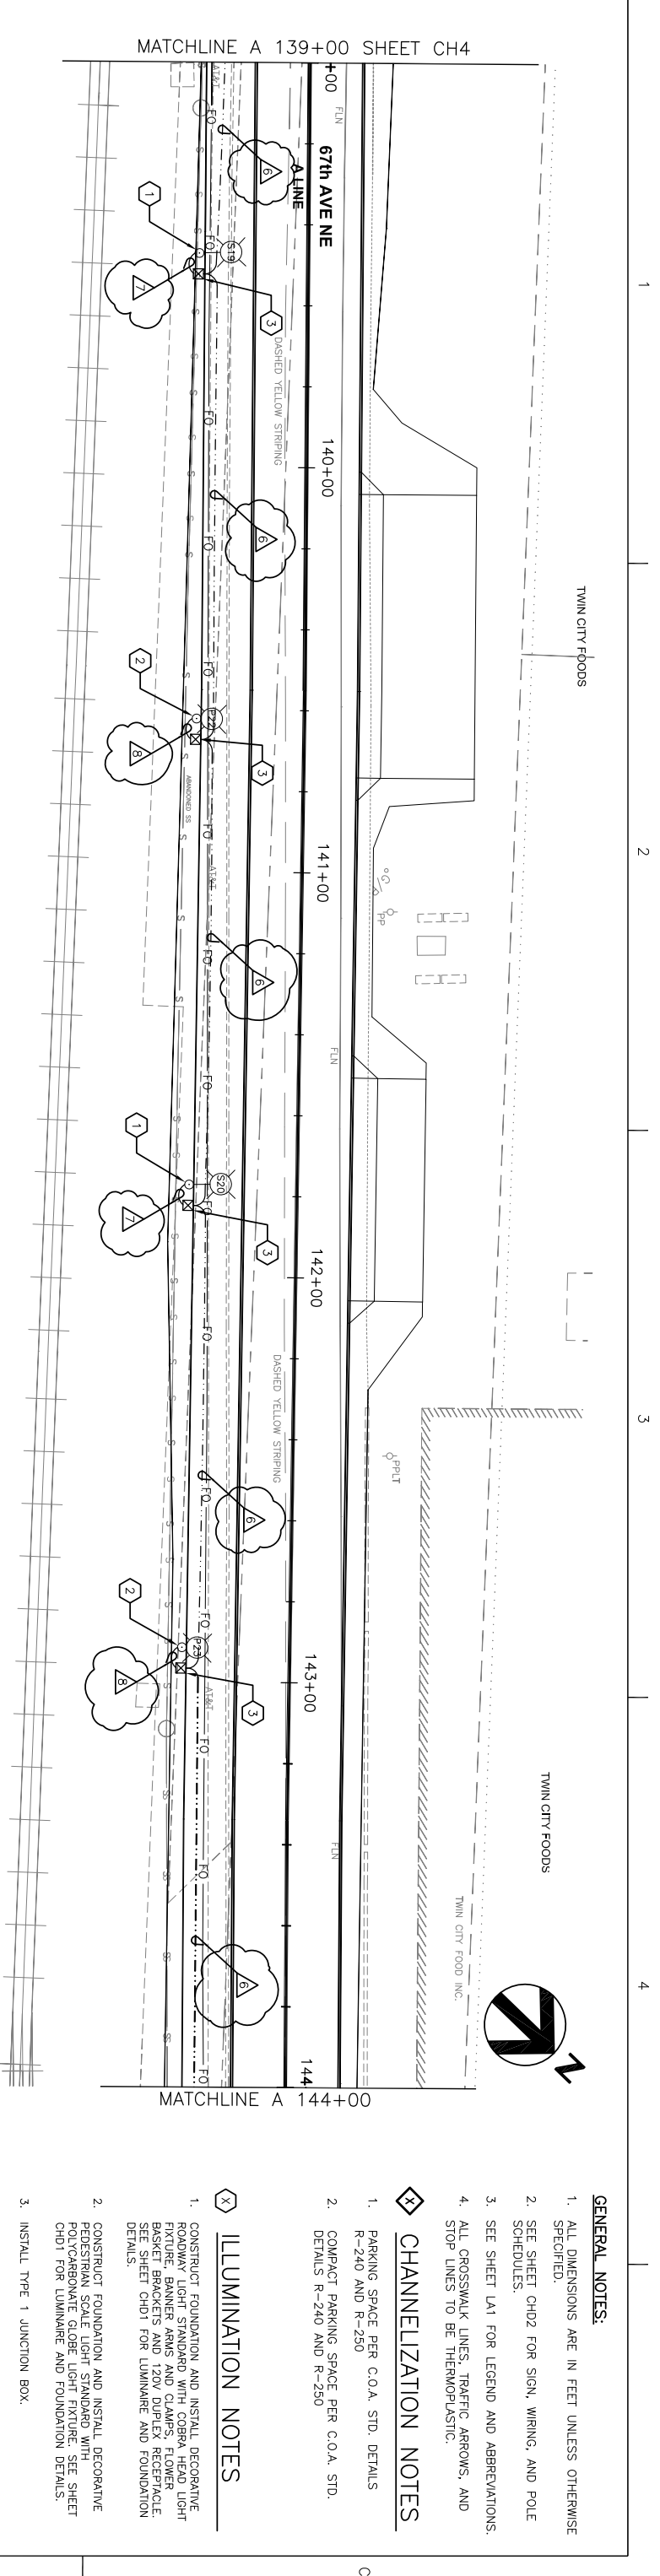


MATCHLINE A 139+00 SHEET CH4

MATCHLINE A 144+00

PLAN
1"=40'



- GENERAL NOTES:**
- ALL DIMENSIONS ARE IN FEET UNLESS OTHERWISE SPECIFIED.
 - SEE SHEET CHD2 FOR SIGN, WIRING, AND POLE SCHEDULES.
 - SEE SHEET LA1 FOR LEGEND AND ABBREVIATIONS.
 - ALL CROSSWALK LINES, TRAFFIC ARROWS, AND STOP LINES TO BE THERMOPLASTIC.
- CHANNELIZATION NOTES**
- PARKING SPACE PER C.O.A. STD. DETAILS R-240 AND R-250
 - COMPACT PARKING SPACE PER C.O.A. STD. DETAILS R-240 AND R-250
- ILLUMINATION NOTES**
- CONSTRUCT FOUNDATION AND INSTALL DECORATIVE ROADWAY LIGHT STANDARD WITH COBRA HEAD LIGHT FIXTURE, BANNER ARMS AND CLAMPS, FLOWER BASKET BRACKETS AND 120V DUPLEX RECEPTACLE. SEE SHEET CHD1 FOR LUMINAIRE AND FOUNDATION DETAILS.
 - CONSTRUCT FOUNDATION AND INSTALL DECORATIVE PEDESTRIAN SCALE LIGHT STANDARD WITH POLYCARBONATE GLOBE LIGHT FIXTURE. SEE SHEET CHD1 FOR LUMINAIRE AND FOUNDATION DETAILS.
 - INSTALL TYPE 1 JUNCTION BOX.

- SIGNING NOTES**
- (X) STOP - REMOVE AND RESET
 - (R-12) 2-WAY - REMOVE AND RESET
 - (S-1) STOP
 - (S-2) CROSS TRAFFIC DOES NOT STOP

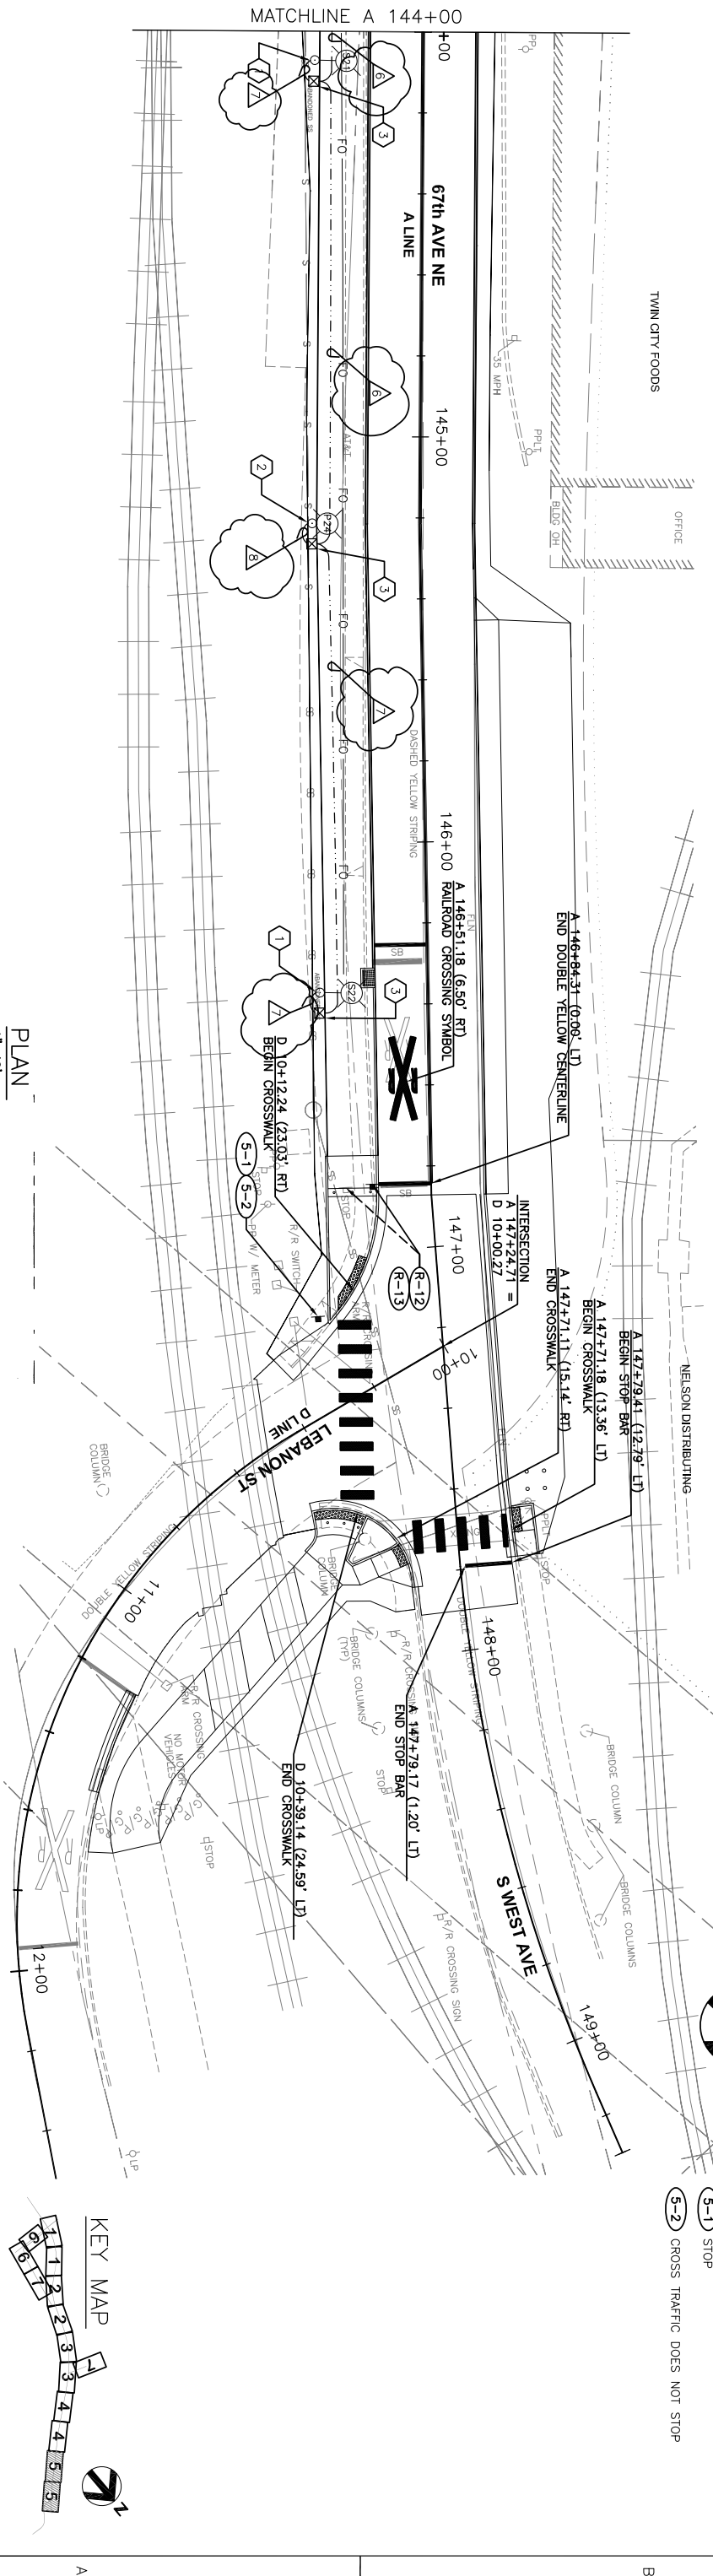


MATCHLINE A 144+00


PLAN
1"=40'

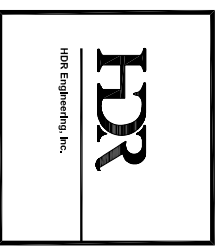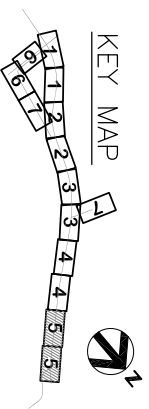

ISSUE	DATE	DESCRIPTION	PROJECT NUMBER	PROJECT MANAGER
			0000000110731	

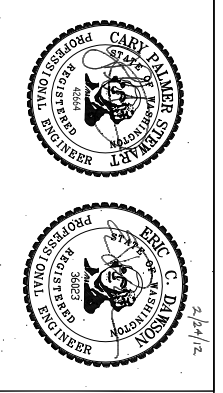


CITY OF ARLINGTON
67th AVENUE PHASE III
RECONSTRUCTION PROJECT

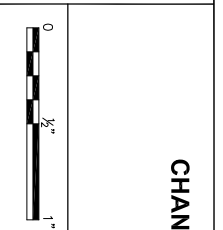


CHANNELIZATION, SIGNING, & ILLUMINATION CH5 (5 OF 7)

FILENAME	CH-000-05.dwg	SHEET	108
SCALE	1"=40' (11x17)		


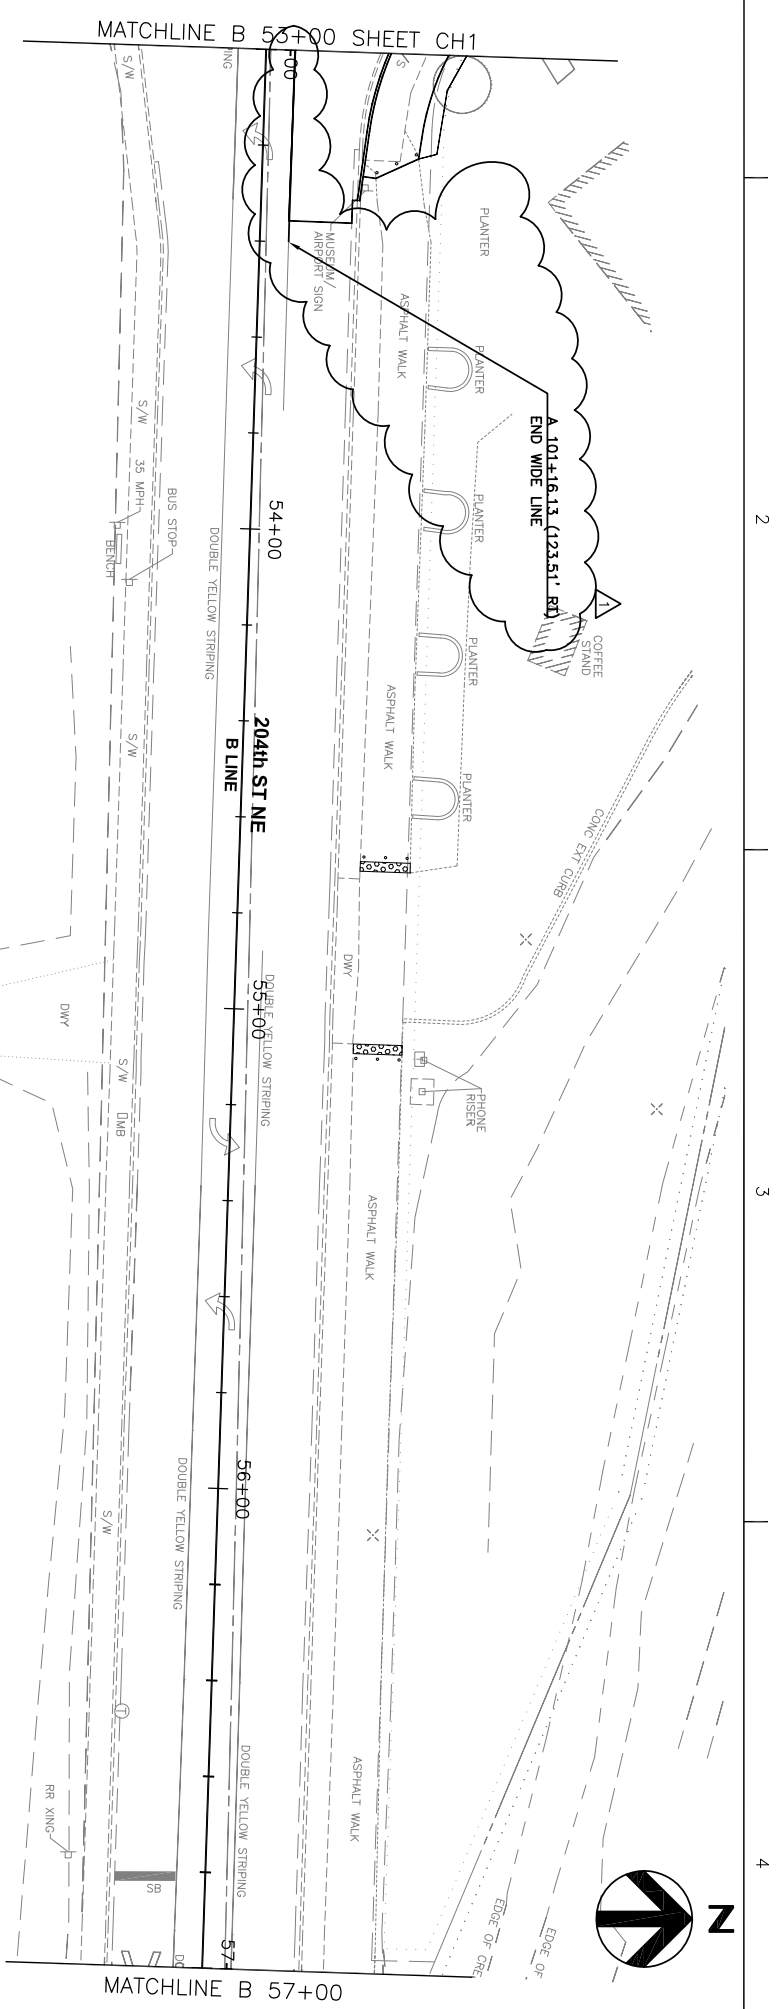


- GENERAL NOTES:**
1. ALL DIMENSIONS ARE IN FEET UNLESS OTHERWISE SPECIFIED.
 2. SEE SHEET CHD2 FOR SIGN, WIRING, AND POLE SCHEDULES.
 3. SEE SHEET LA1 FOR LEGEND AND ABBREVIATIONS.
 4. ALL CROSSWALK LINES, TRAFFIC ARROWS, AND STOP LINES TO BE THERMOPLASTIC.
- CHANNELIZATION NOTES**
1. PARKING SPACE PER C.O.A. STD. DETAILS R-240 AND R-250
 2. COMPACT PARKING SPACE PER C.O.A. STD. DETAILS R-240 AND R-250
- ILLUMINATION NOTES**
1. CONSTRUCT FOUNDATION AND INSTALL DECORATIVE ROADWAY LIGHT STANDARD WITH COPRA HEAD LIGHT FIXTURE, BANNER ARMS AND CLAMPS. FLOWER BASKET BRACKETS AND 120V DUPLEX RECEPTACLE. SEE SHEET CHD1 FOR LUMINAIRE AND FOUNDATION DETAILS.
 2. CONSTRUCT FOUNDATION AND INSTALL DECORATIVE PEDESTRIAN SCALE LIGHT STANDARD WITH POLYCARBONATE GLOBE LIGHT FIXTURE. SEE SHEET CHD1 FOR LUMINAIRE AND FOUNDATION DETAILS.
 3. INSTALL TYPE 1 JUNCTION BOX.

PLAN
1"=40'

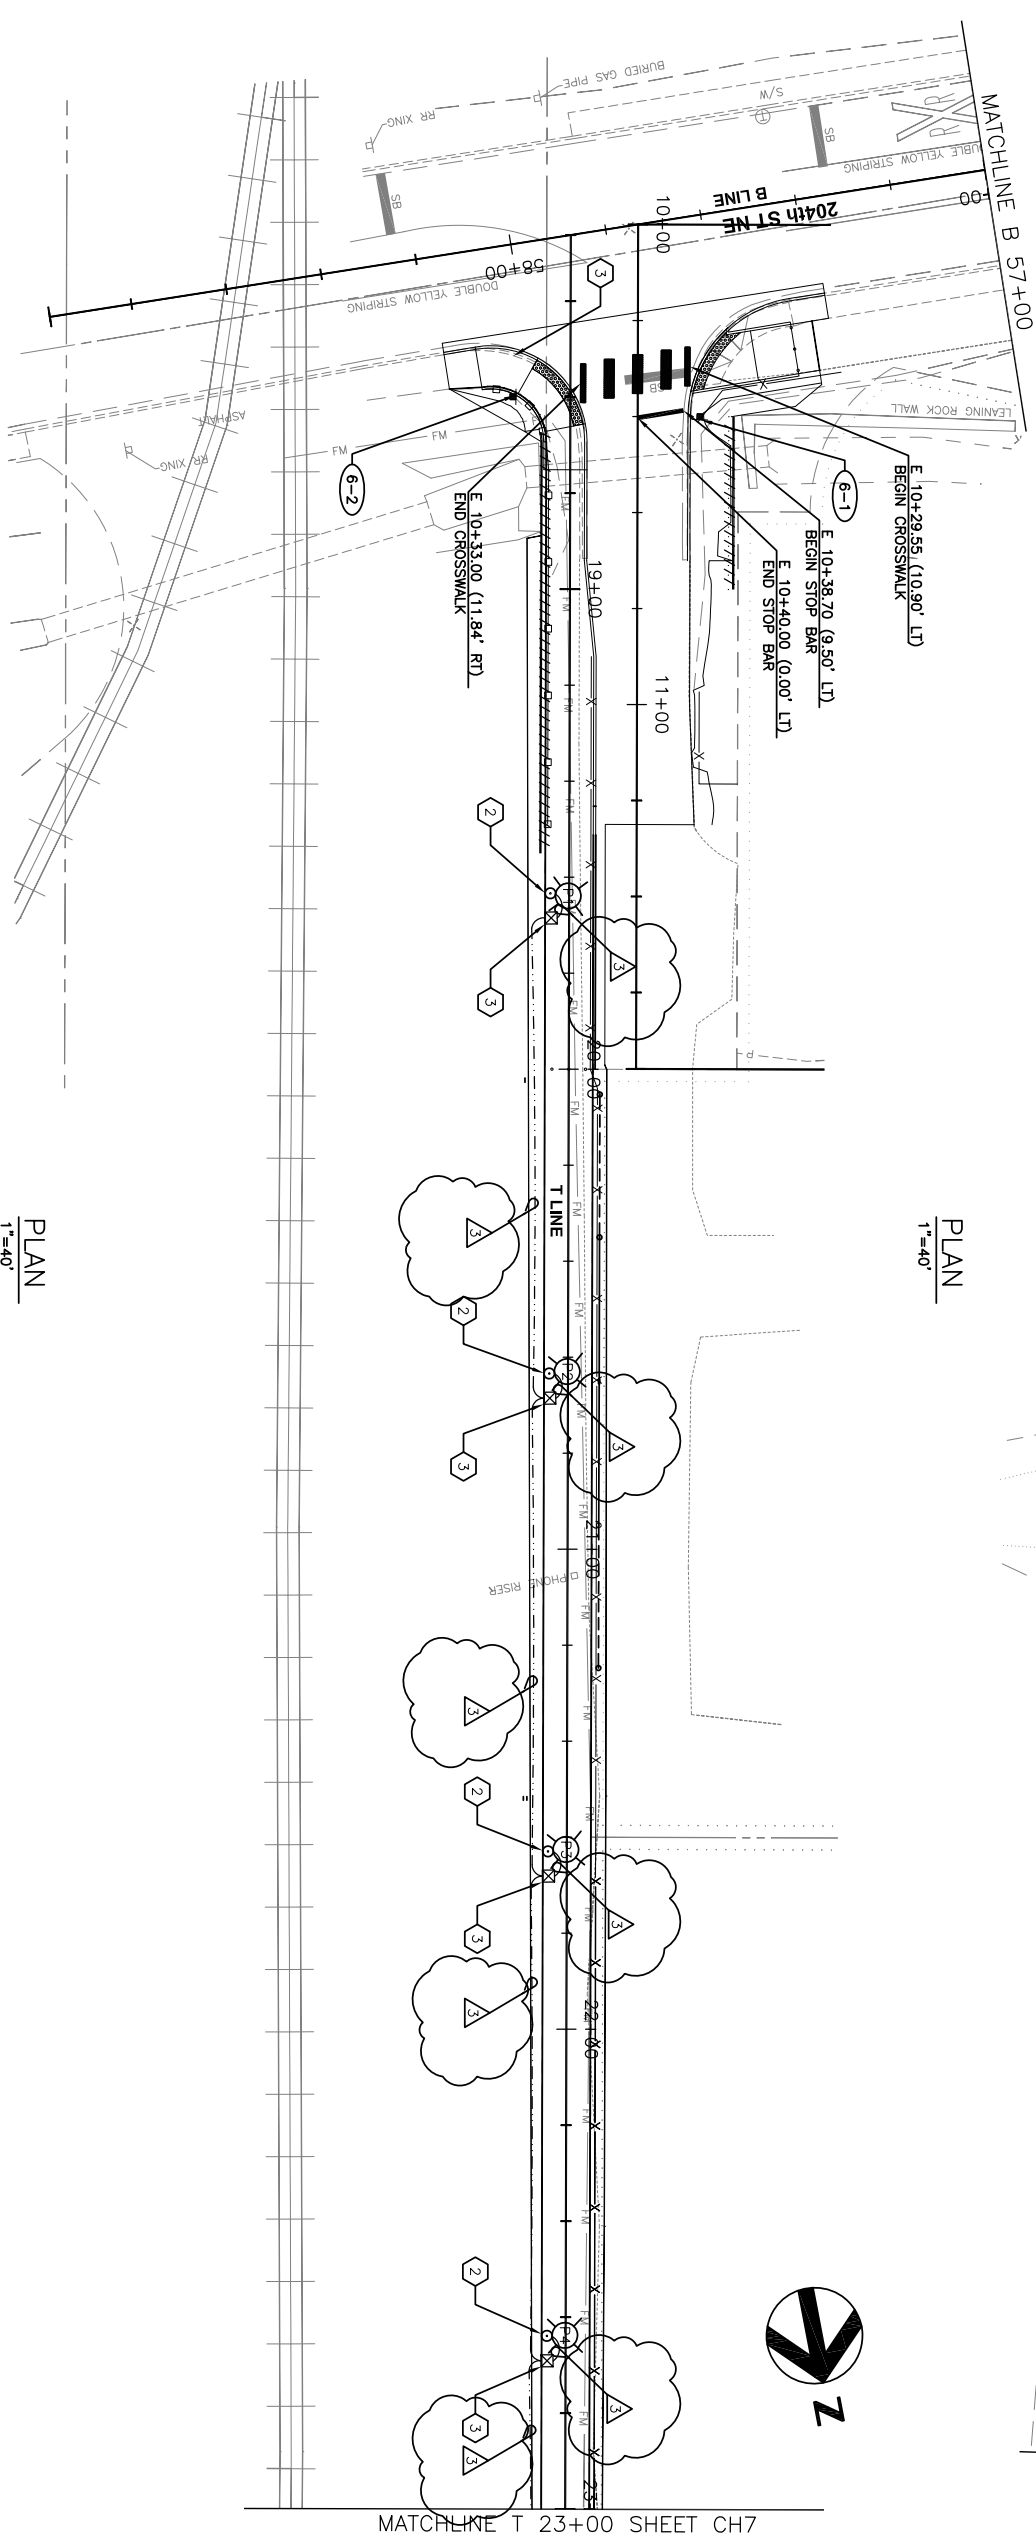


PLAN
1"=40'

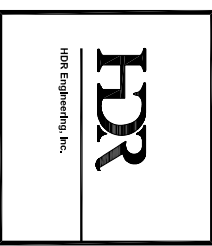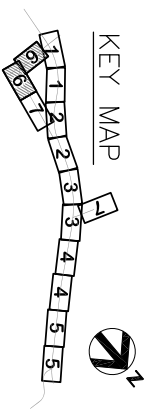

ISSUE	DATE	DESCRIPTION	PROJECT NUMBER	PROJECT MANAGER
1	11/22/2013	204TH INTERSECTION IMPROVEMENTS	0000000110731	




CITY OF ARLINGTON
67th AVENUE PHASE III
RECONSTRUCTION PROJECT

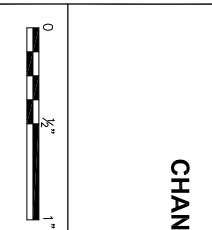


**CHANNELIZATION, SIGNING,
& ILLUMINATION
CH6
(6 OF 7)**

FILENAME CH-00C-06.dwg
SCALE 1"=40' (11x17)
SHEET **109**

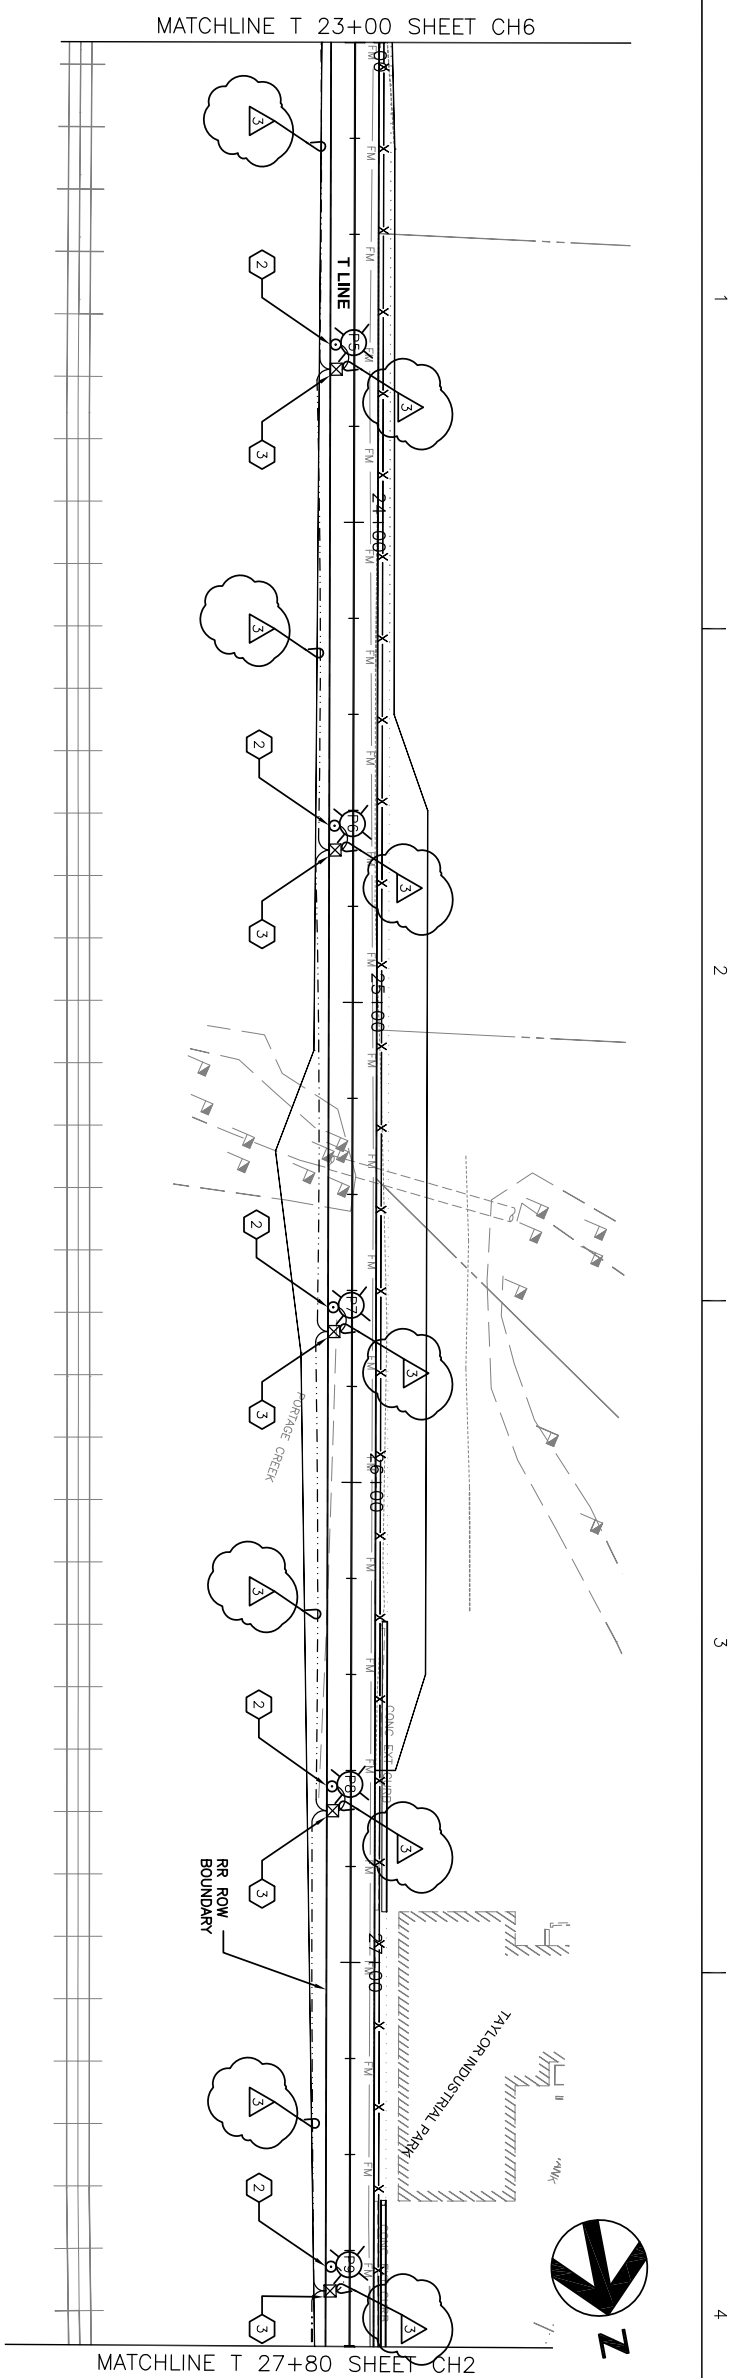

PLAN
1"=40'

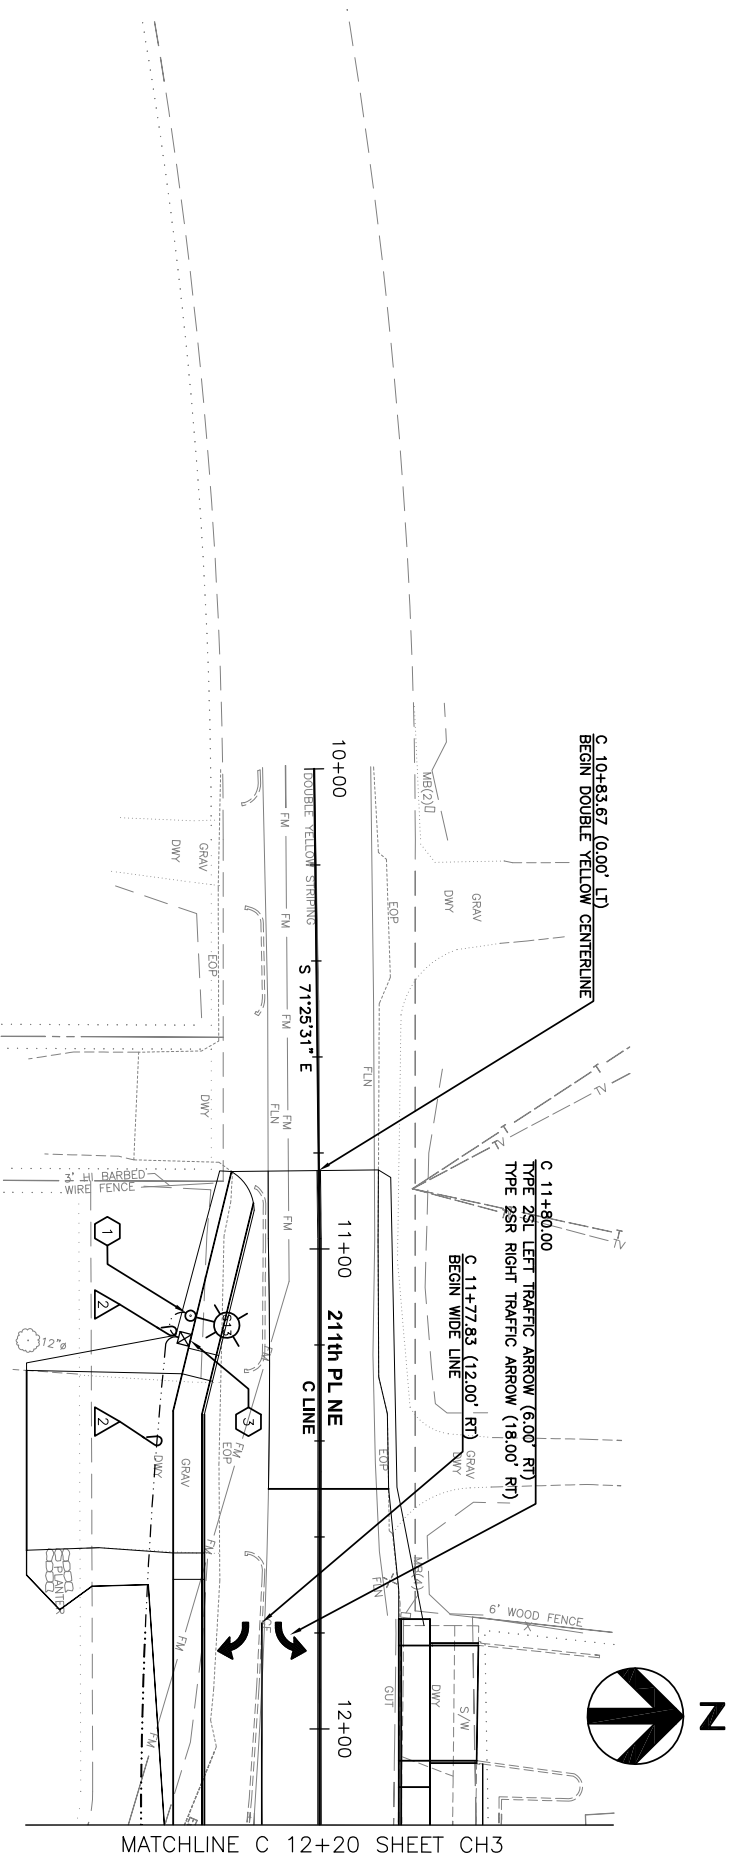

PLAN
1"=40'

GENERAL NOTES:

1. ALL DIMENSIONS ARE IN FEET UNLESS OTHERWISE SPECIFIED.
2. SEE SHEET CHD2 FOR SIGN, WIRING, AND POLE SCHEDULES.
3. SEE SHEET LA1 FOR LEGEND AND ABBREVIATIONS.
4. ALL CROSSWALK LINES, TRAFFIC ARROWS, AND STOP LINES TO BE THERMOPLASTIC.


CHANNELIZATION NOTES

1. PARKING SPACE PER C.O.A. STD. DETAILS R-240 AND R-250
2. COMPACT PARKING SPACE PER C.O.A. STD. DETAILS R-240 AND R-250

ILLUMINATION NOTES

1. CONSTRUCT FOUNDATION AND INSTALL DECORATIVE ROADWAY LIGHT STANDARD WITH COBRA HEAD LIGHT FIXTURE, BANNER ARMS AND CLAMPS. FLOWER BASKET BRACKETS AND 120V DUPLEX RECEPTACLE. SEE SHEET CHD1 FOR LUMINAIRE AND FOUNDATION DETAILS.
2. CONSTRUCT FOUNDATION AND INSTALL DECORATIVE PEDESTRIAN SCALE LIGHT STANDARD WITH POLYCARBONATE GLOBE LIGHT FIXTURE. SEE SHEET CHD1 FOR LUMINAIRE AND FOUNDATION DETAILS.
3. INSTALL TYPE 1 JUNCTION BOX.

SIGNING NOTES

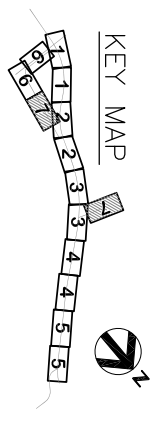

ISSUE	DATE	DESCRIPTION	PROJECT NUMBER	PROJECT MANAGER
			0000000110731	

CARY PALMER
REGISTERED PROFESSIONAL ENGINEER

ERIC C. JANSSEN
REGISTERED PROFESSIONAL ENGINEER

CITY OF ARLINGTON
67th AVENUE PHASE III
RECONSTRUCTION PROJECT

0 1/2" 1"

CHANNELIZATION, SIGNING,
& ILLUMINATION
CH7
(7 OF 7)

SCALE 1"=40' (11x17)

FILENAME CH-00C-07.dwg SHEET **110**

HDR
HDR Engineering, Inc.

