


**BICYCLE LANE SYMBOL LAYOUT**

**KEY NOTES**


- ① Bid Item "Bicycle Lane Symbol" includes Bike Lane Arrow and Bike Rider Symbol.
- ② 2' x 6' White Bike Lane Arrow
- ③ Bike Rider Symbol

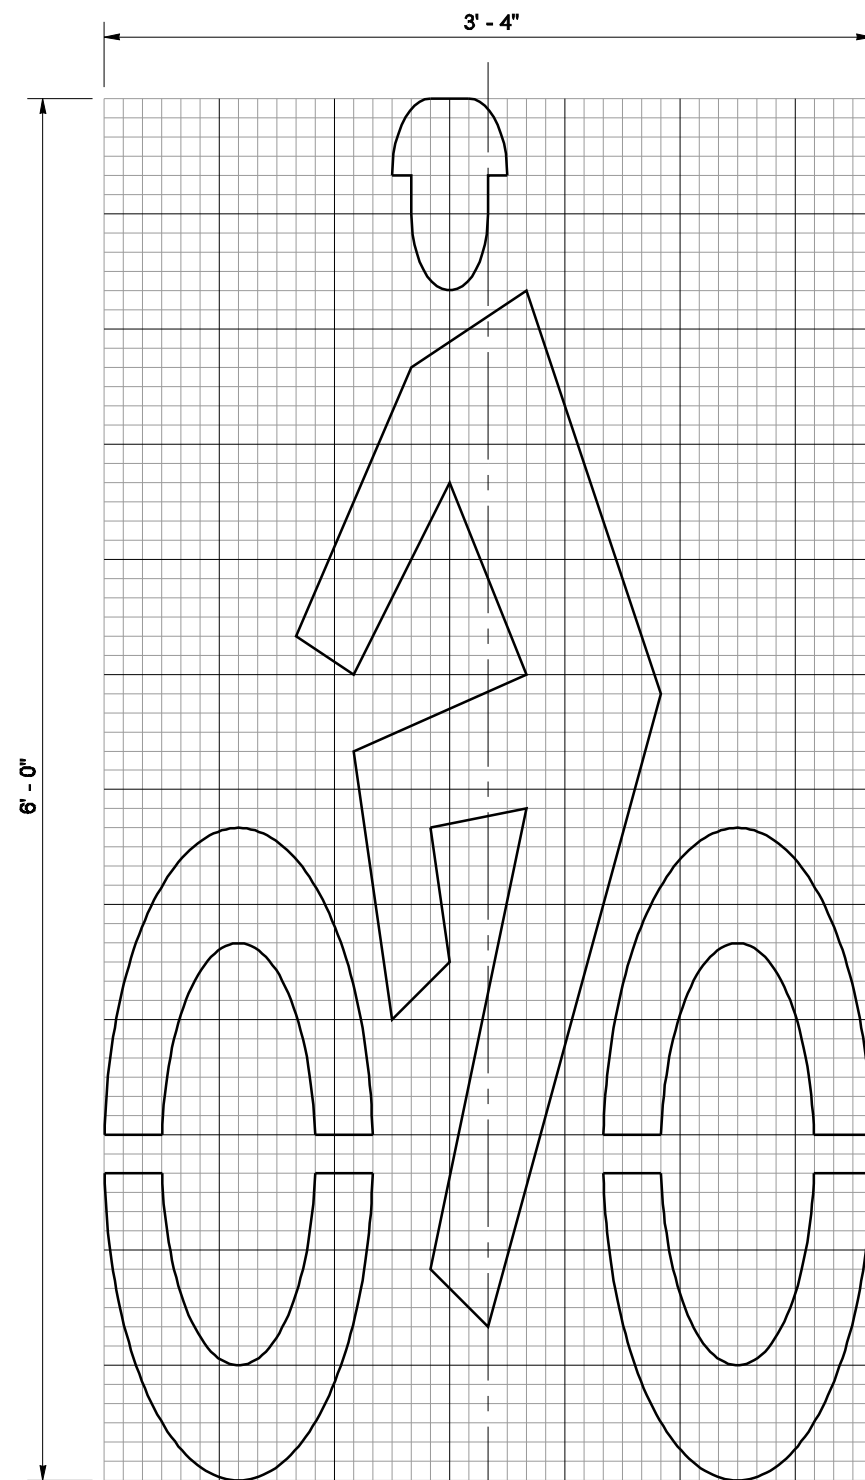


**BIKE RIDER SYMBOL  
DETAIL**

**GENERAL NOTE**

See contract for location and material requirements.

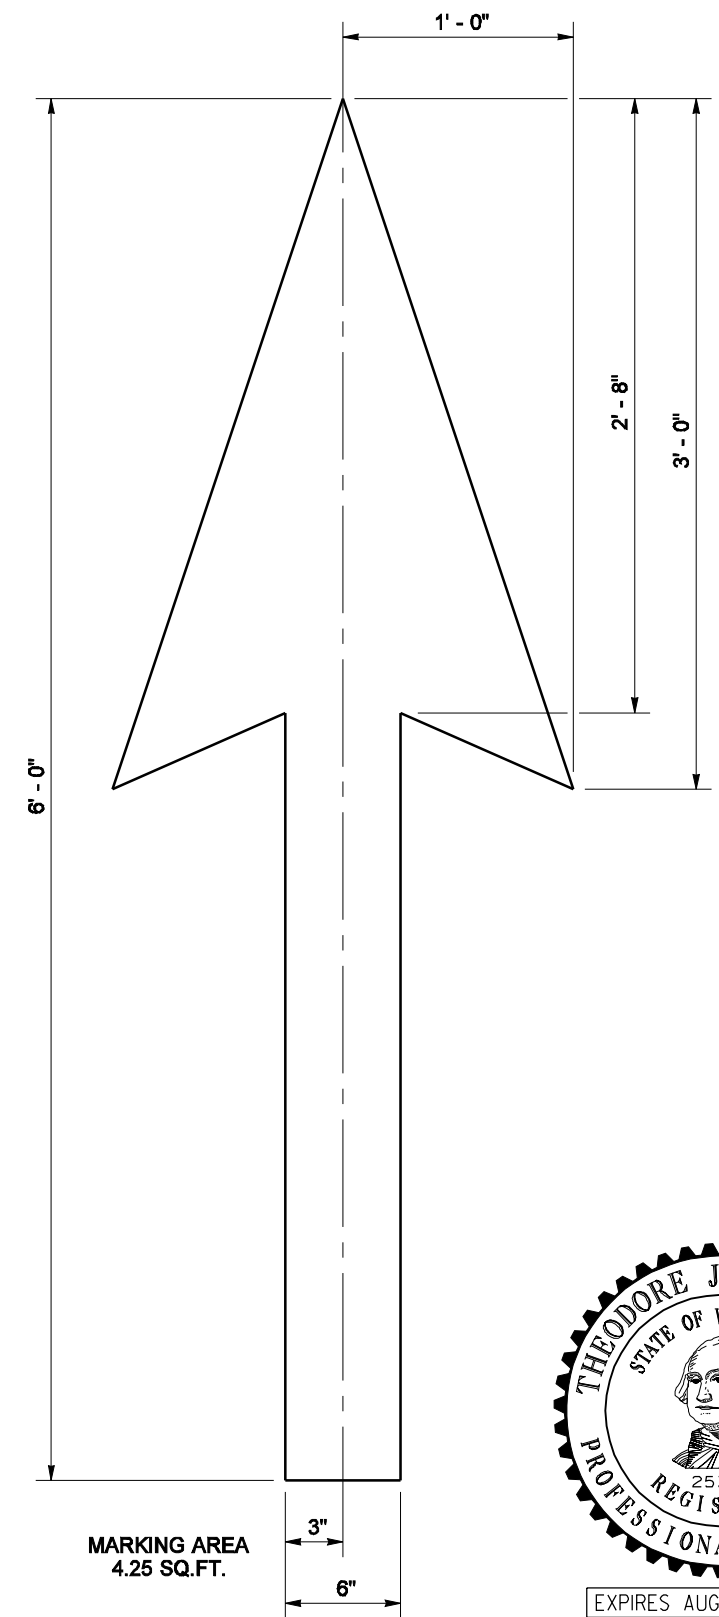

**BIKE LANE ARROW  
DETAIL**

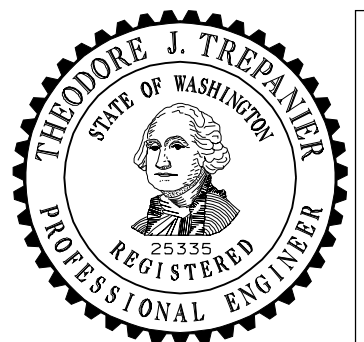

NOTE: THIS PLAN IS NOT A LEGAL ENGINEERING DOCUMENT UNTIL AN ELECTRONIC DUPLICATE OF THE ORIGINAL, SIGNED BY THE ENGINEER AND APPROVED FOR PUBLICATION, IS FILED ON FILE AT THE WASHINGTON STATE DEPARTMENT OF TRANSPORTATION. A COPY MAY BE OBTAINED UPON REQUEST.

**BICYCLE LANE SYMBOL LAYOUT**

**STANDARD PLAN M-9.50-01**

SHEET 1 OF 1 SHEET

APPROVED FOR PUBLICATION

**Ken L. Smith**  
STATE DESIGN ENGINEER

**01-30-07**  
DATE