


CITY OF ARLINGTON RR

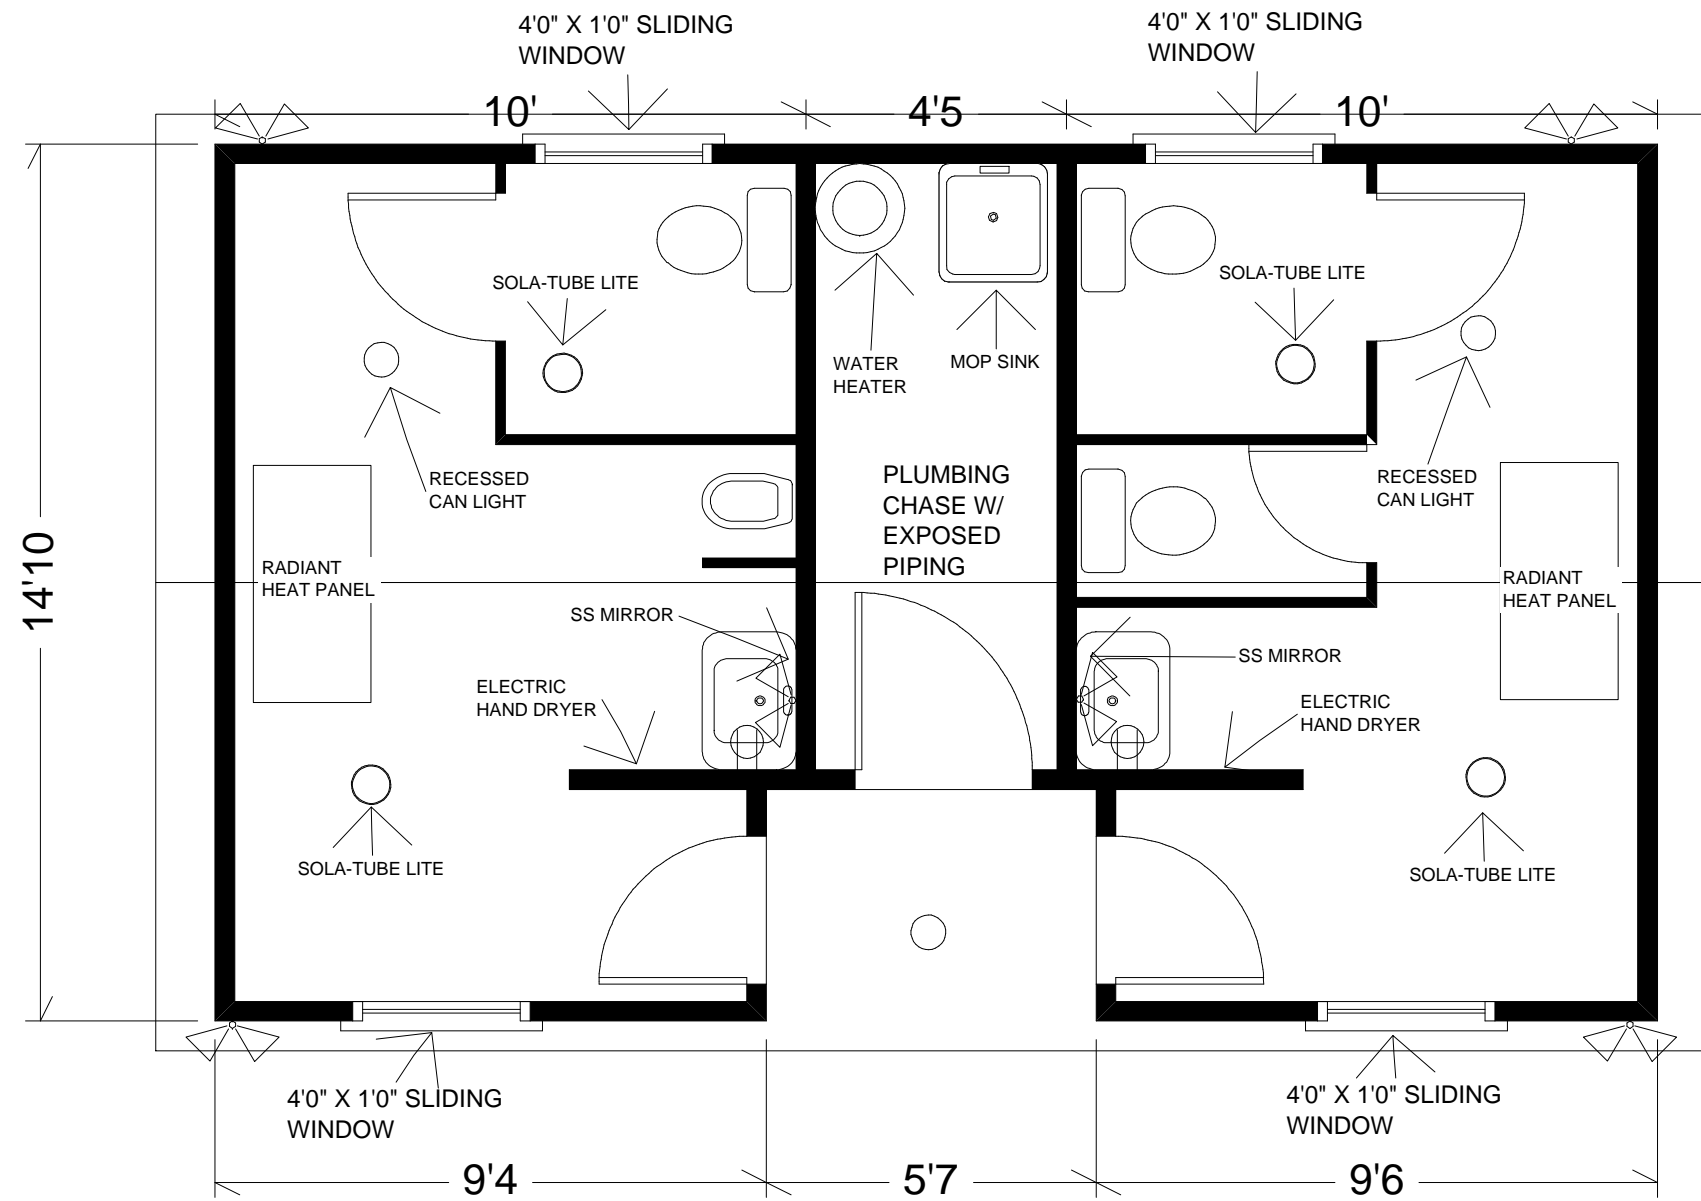

HARDI BOARD AND BATT SIDING
 W/ RIVER ROCK WAINSCOT

STANDING SEAM METAL; ROOF
 4:12 PITCH; HARD LID AT
 BOTTOM OF TRUSSES

FULL HIEGHT FRP
 WALL FINISH

PERRIMTER STEEL CHANNEL,
 STEEL PAN DECK, W/ LIGHT
 WEIGHT CONCRETE FLOOR

SEAL CONCRETE FOR
 FINISHED FLOOR