


Kennedy/Jenks Consultants

CITY OF ARLINGTON, WA
 ARLINGTON WWTP ENGINEERING REPORT
 BIOSOLIDS COMPOSTING FACILITY
 EXPANSION ALTERNATIVE 2 - MOBILE MIXER

FIGURE 5-4

SHEET 1

SCALE: 1" = 10'

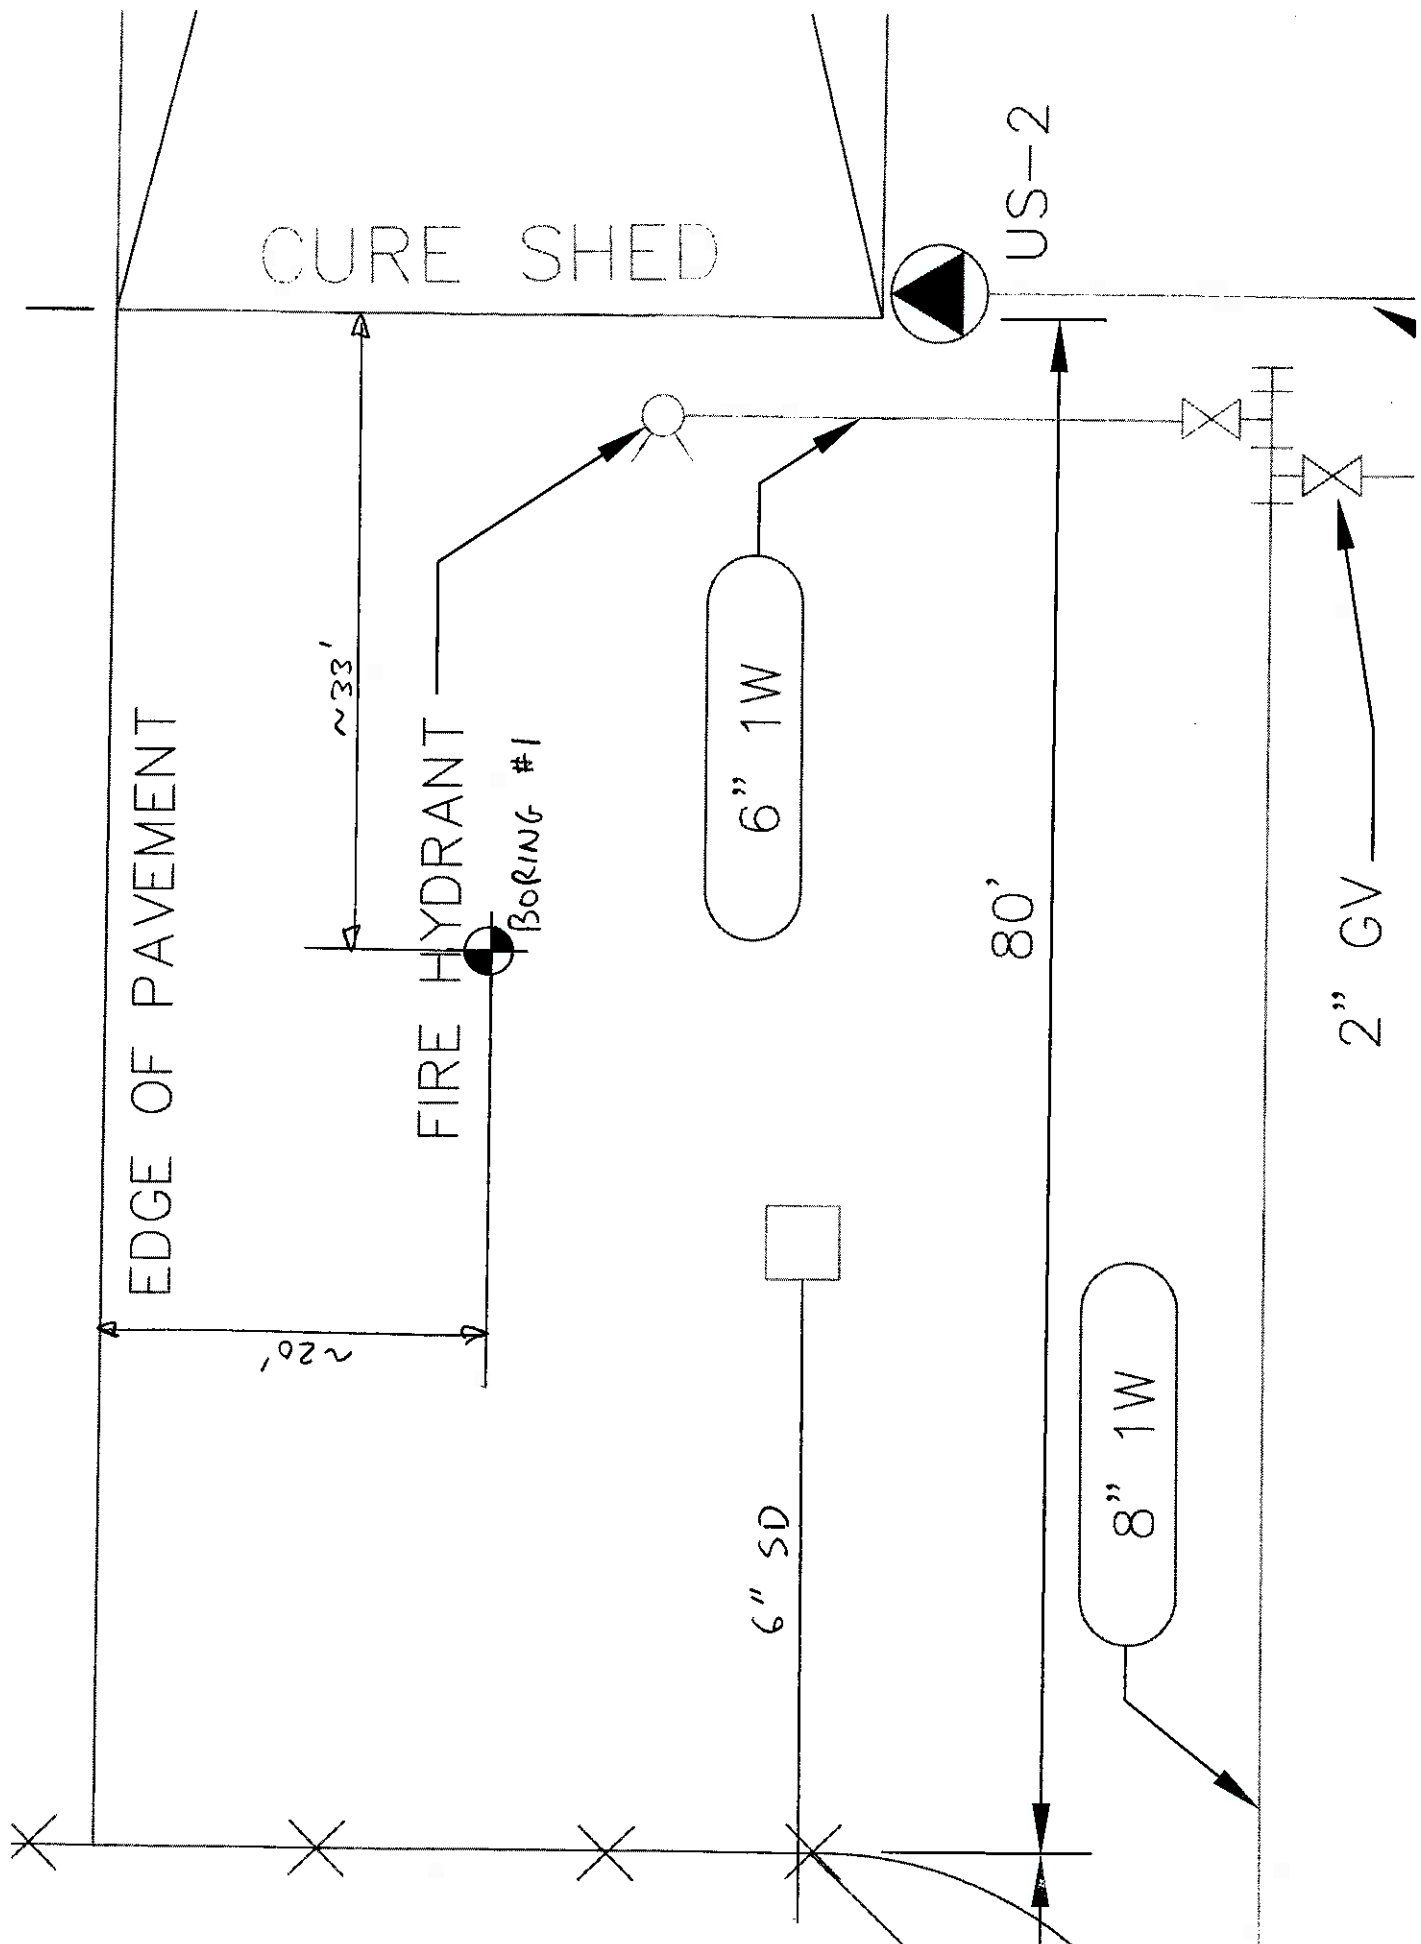

EDGE OF PAVEMENT

~20'

~33'

FIRE HYDRANT

BORING #1

6" SD

6" 1W


8" 1W

80'

CURE SHED

US-2

2" GV

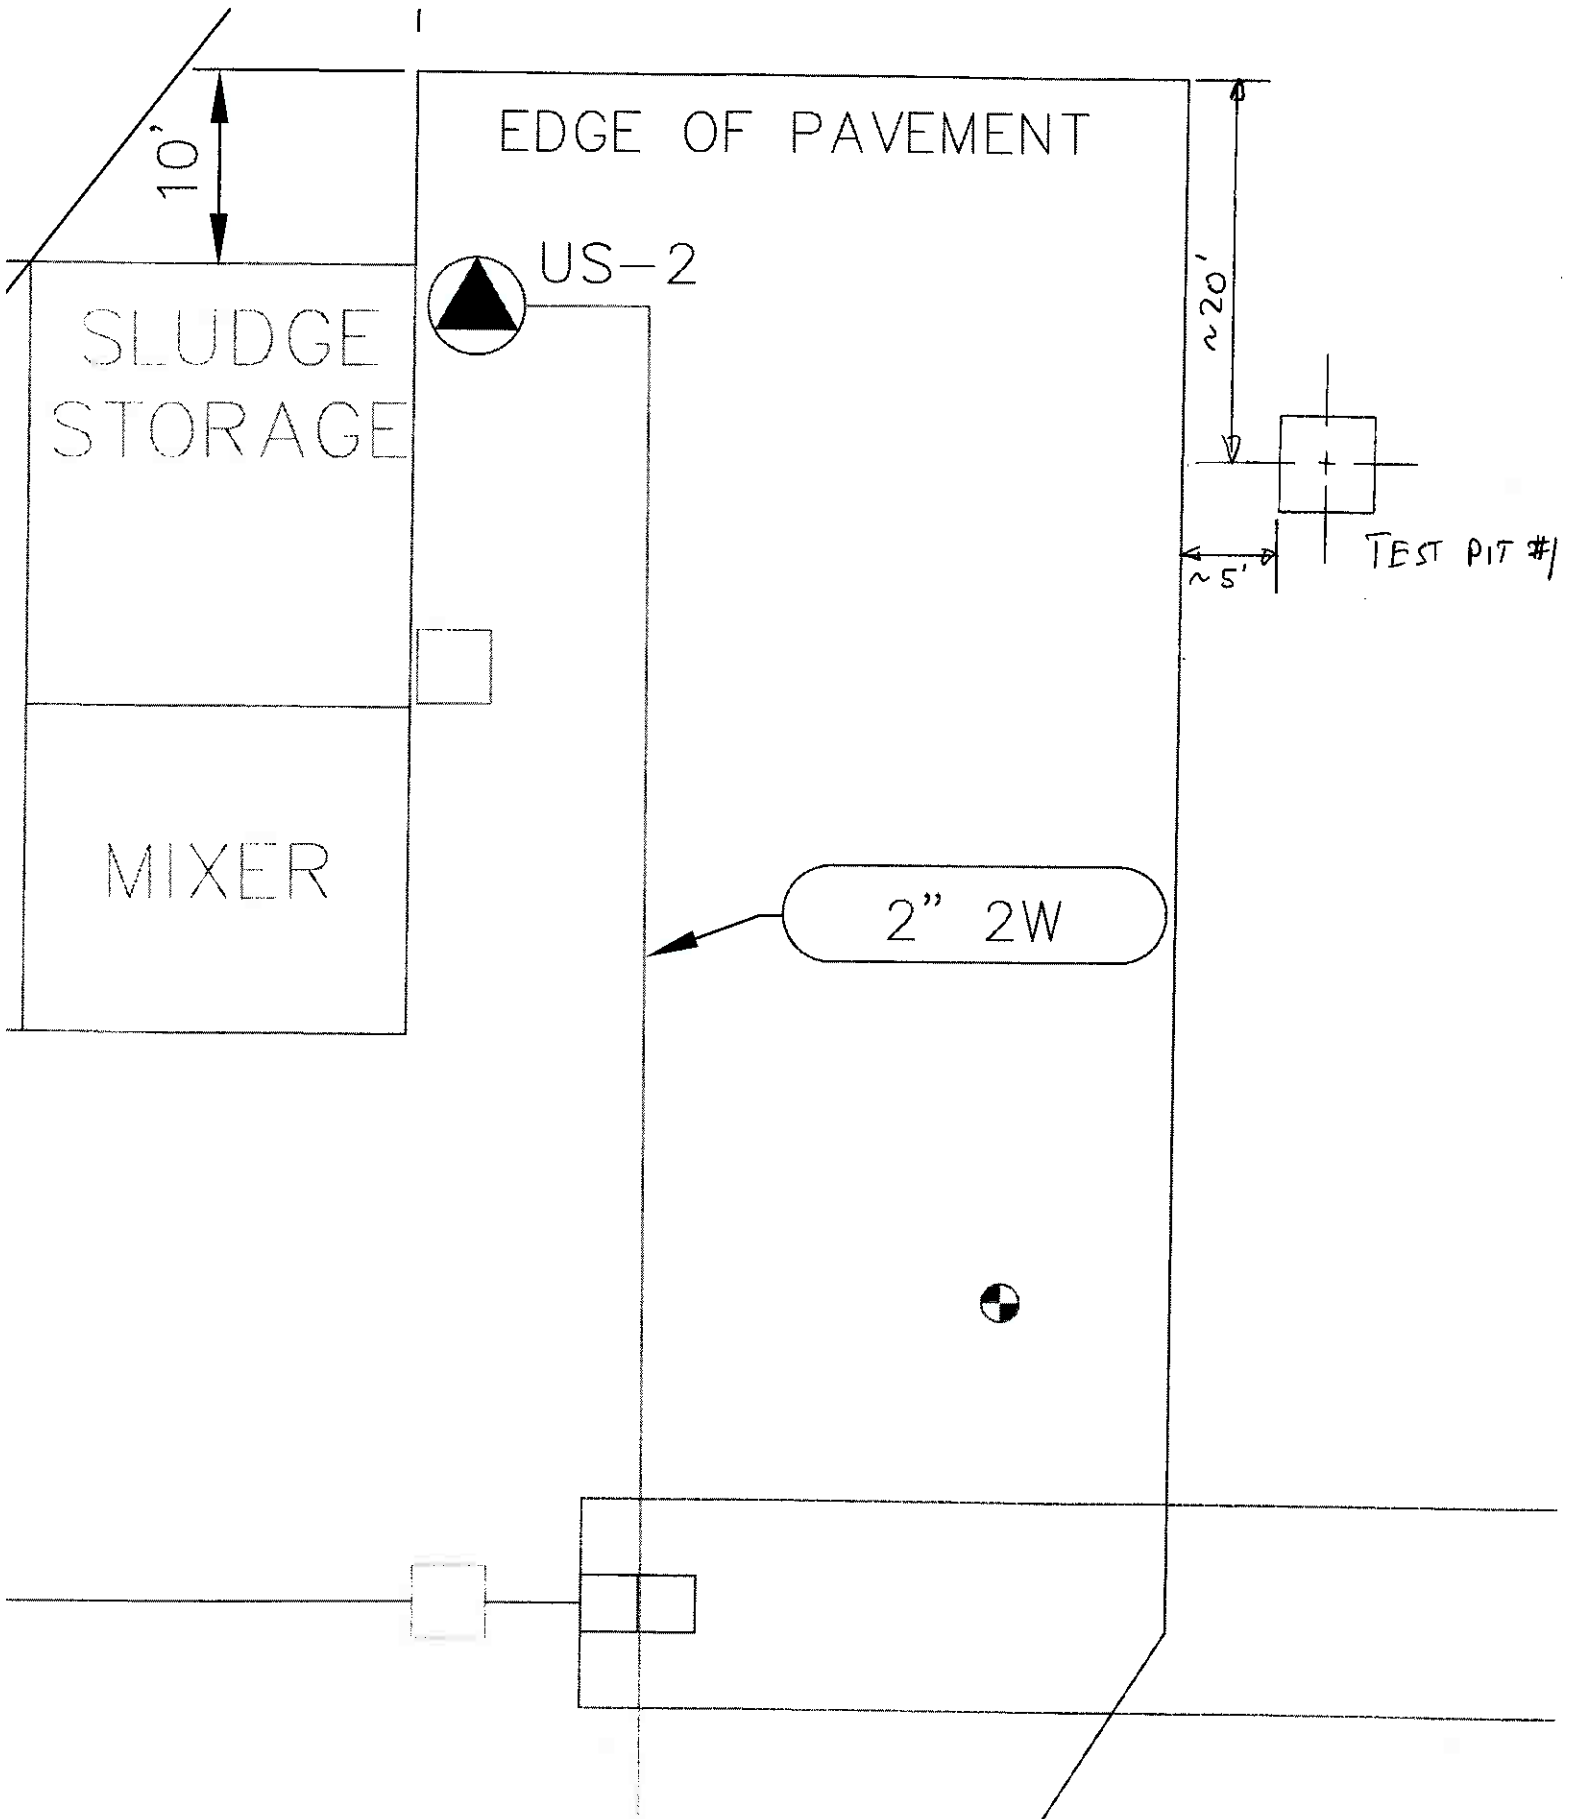

SHEET 3

SCALE: 1" = 30'

