



Figure 6-6. MBR Upgrade/Expansion Layout

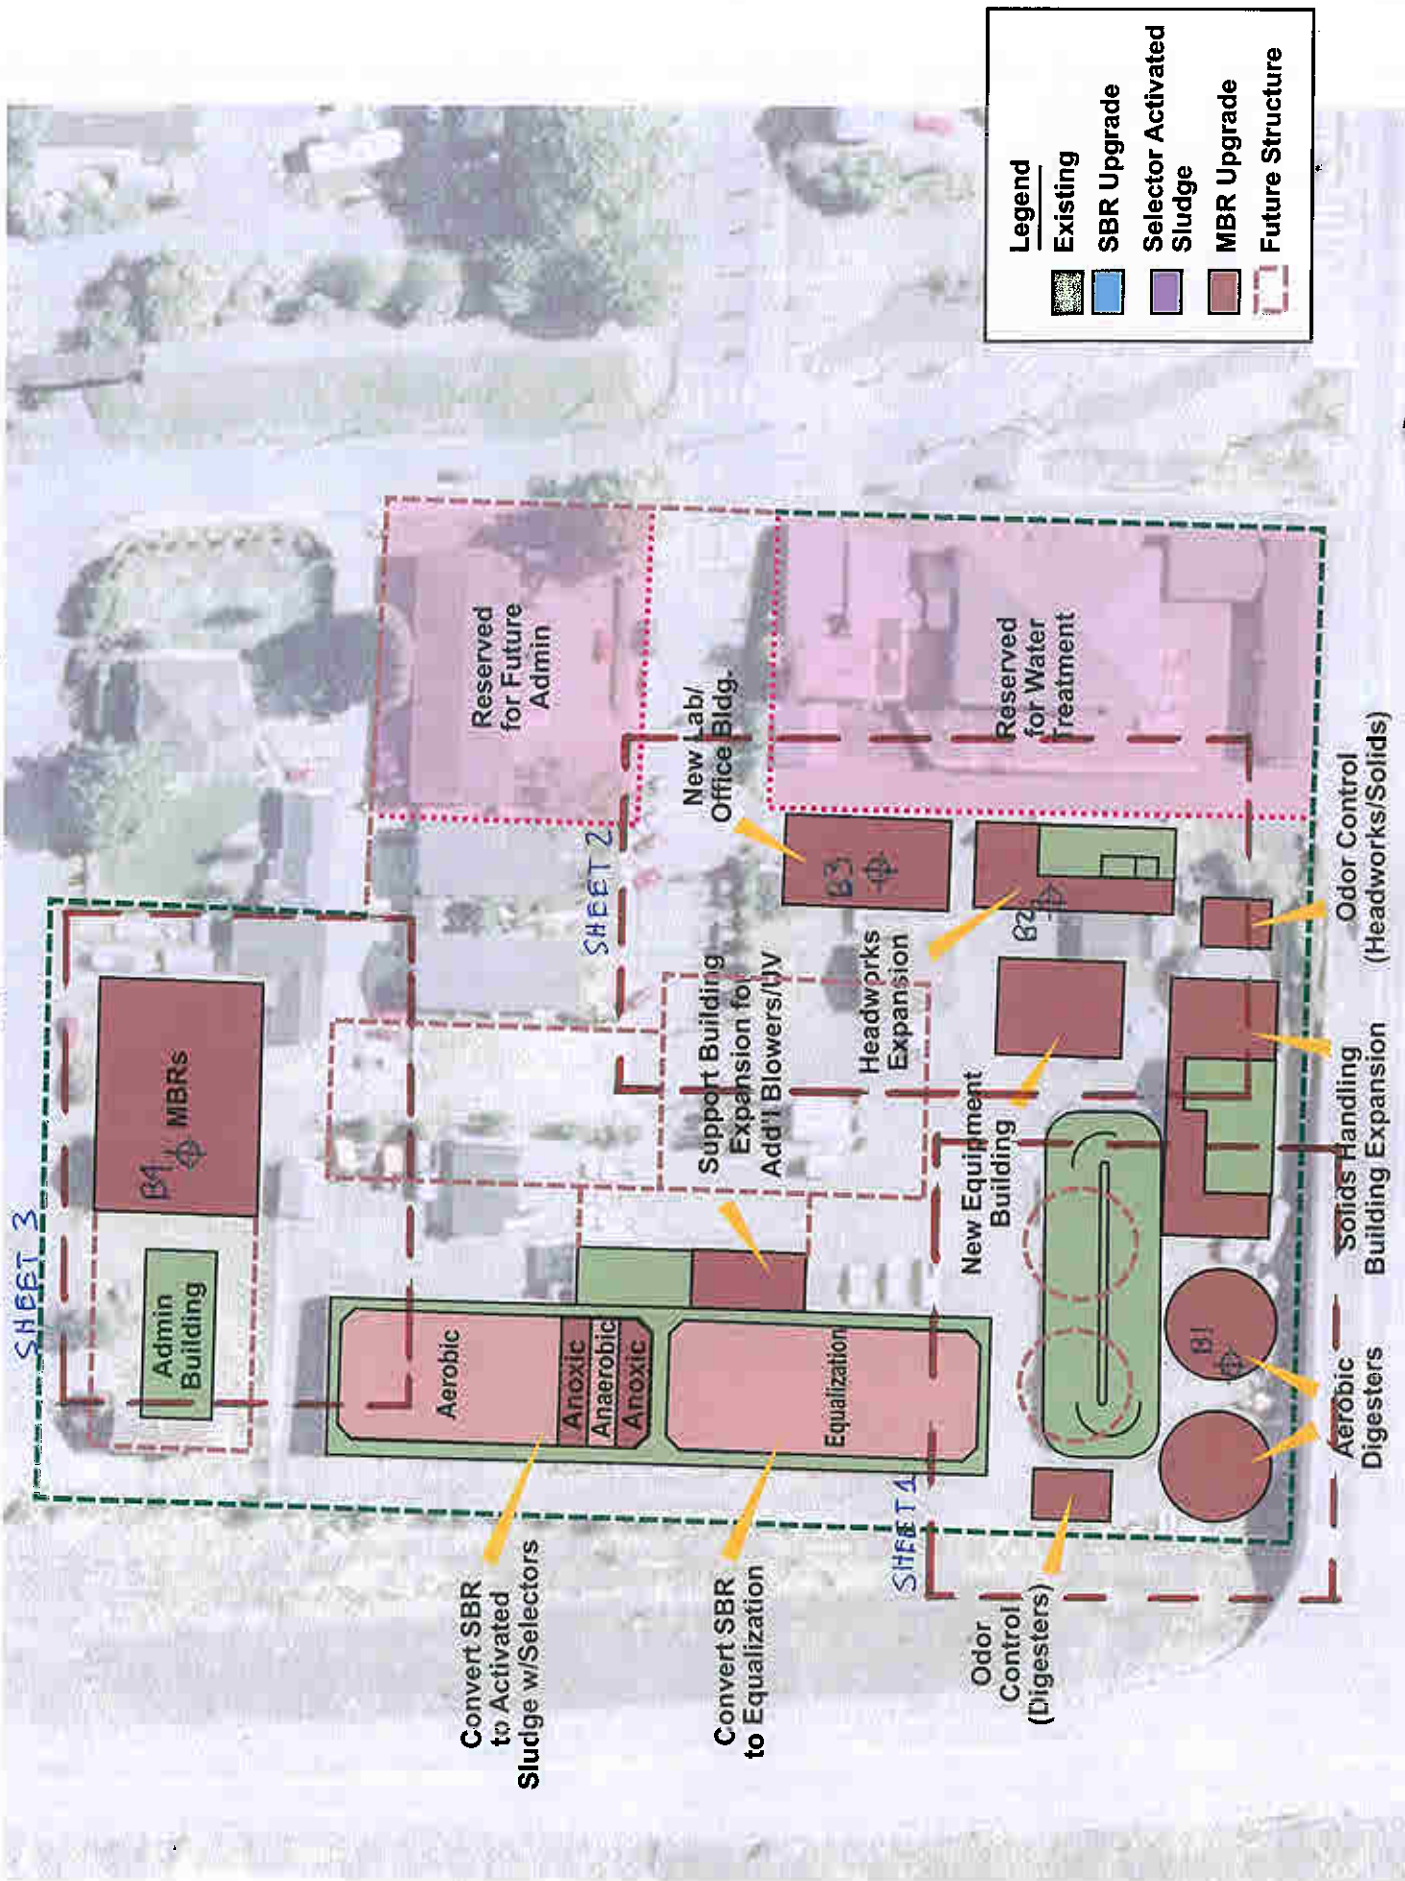

SHEET 1

SCALE 1" = 20'

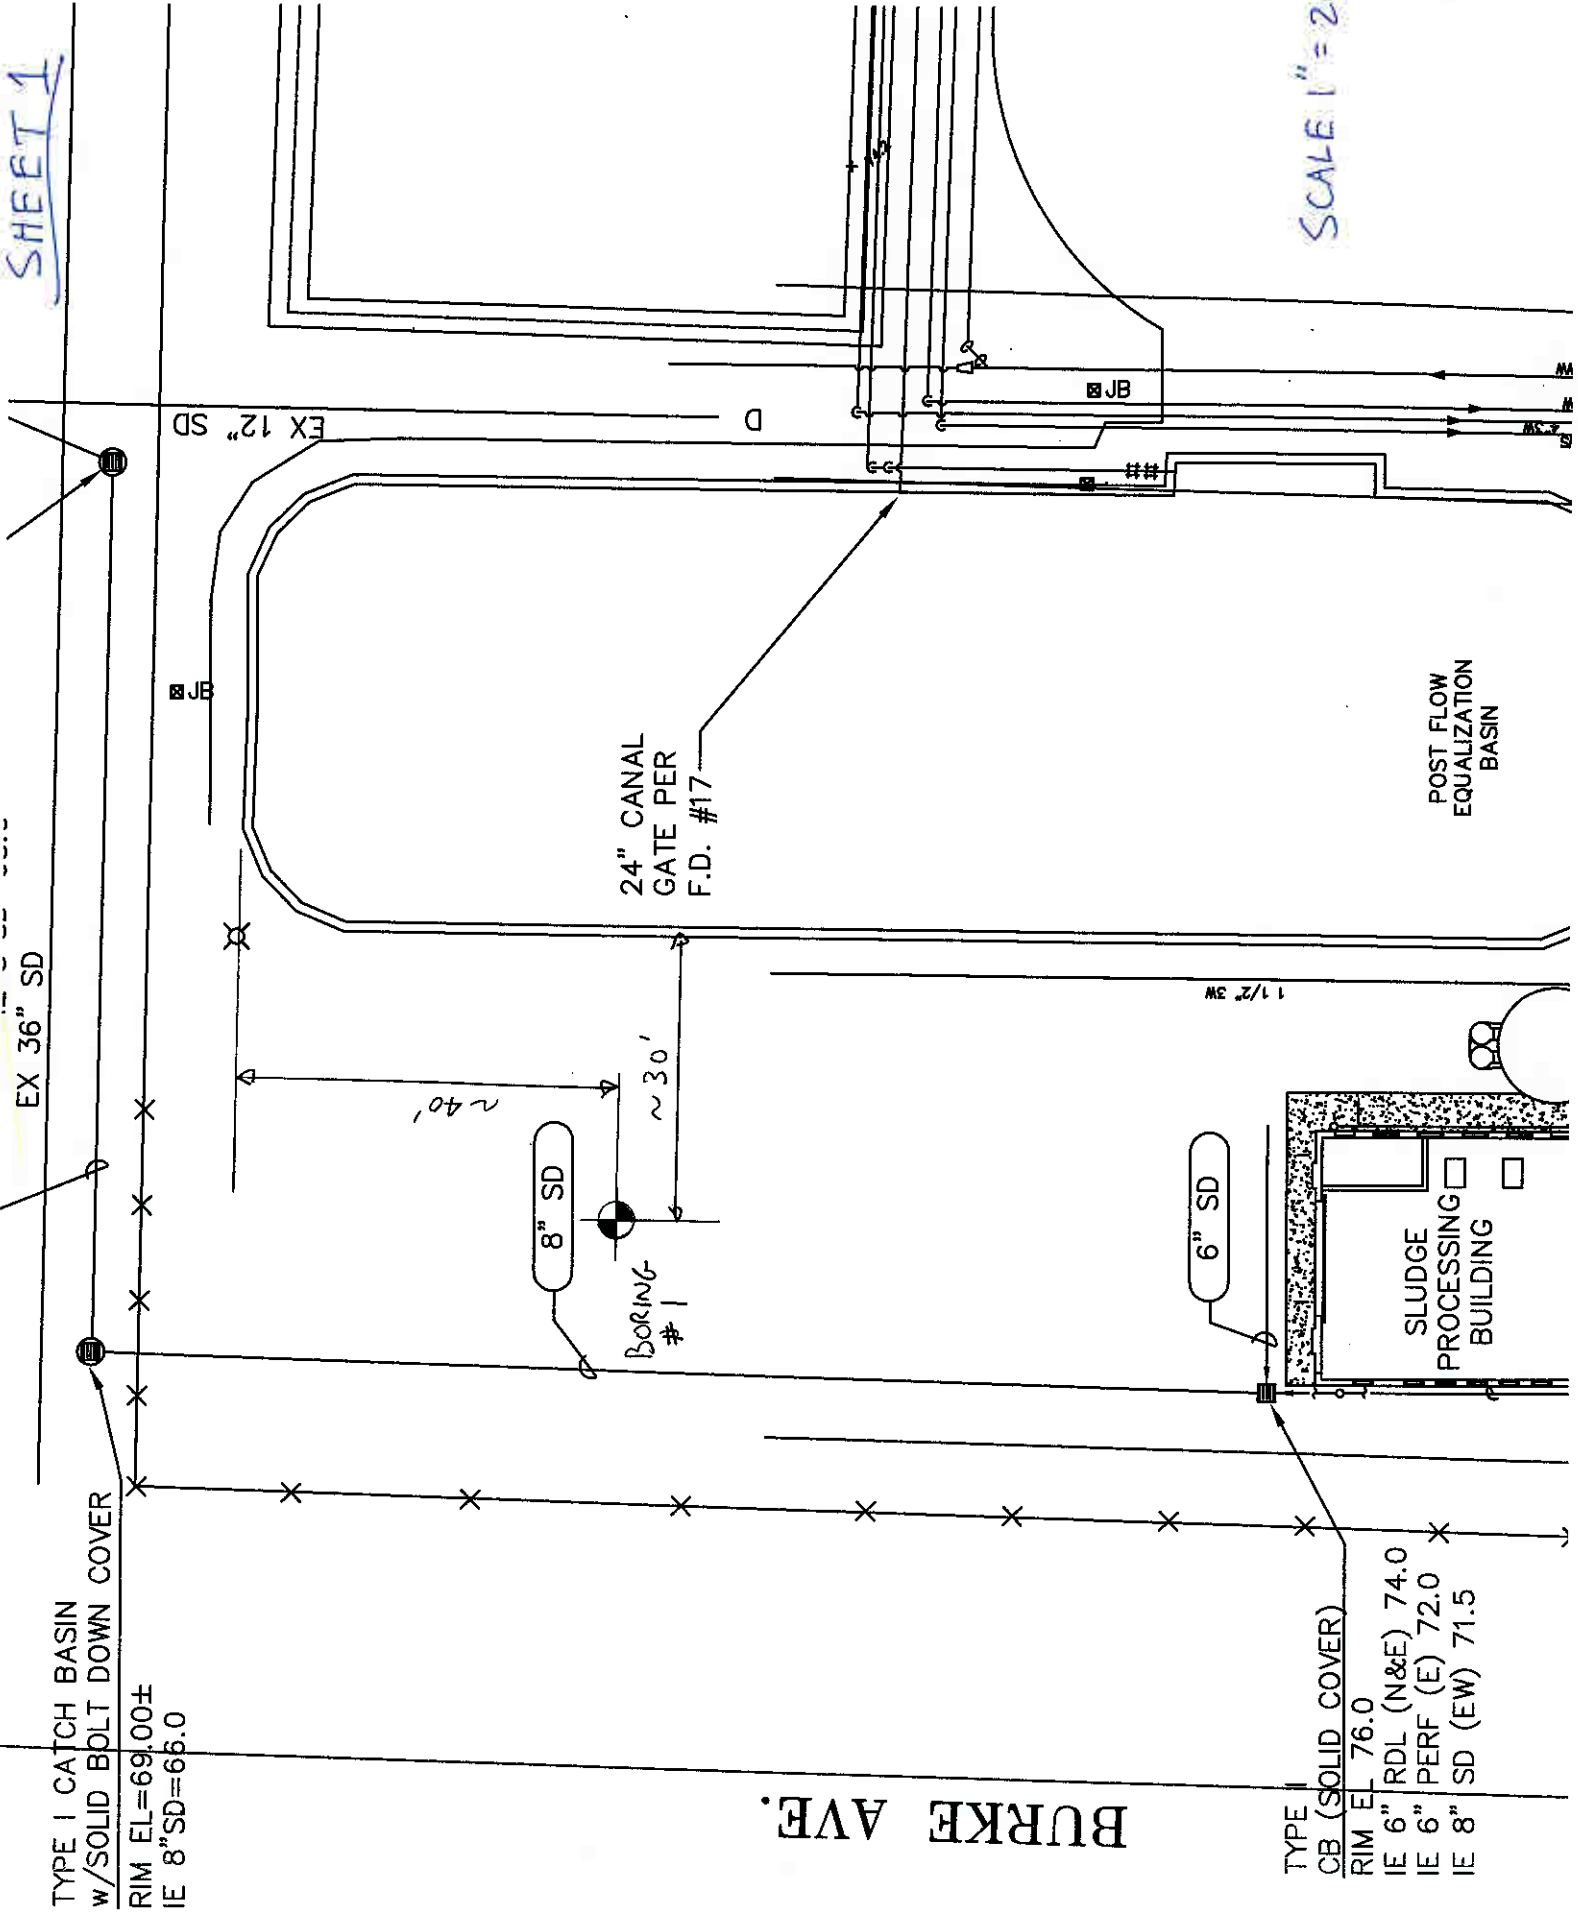

TYPE 1 CATCH BASIN
w/ SOLID BOLT DOWN COVER
RIM EL=69.00±
IE 8" SD=66.0

BURKE AVE.

TYPE 1
CB (SOLID COVER)
RIM EL 76.0
IE 6" RDL (N&E) 74.0
IE 6" PERF (E) 72.0
IE 8" SD (EW) 71.5

SLUDGE
PROCESSING
BUILDING

POST FLOW
EQUALIZATION
BASIN

24" CANAL
GATE PER
F.D. #17

8" SD

BORING
#1

6" SD

EX 36" SD

EX 12" SD

1 1/2 SW

~40'

~30'

SCALE: 1" = 20'

E 1324E

E 1324E

