



**NOTES:**



1. SEE SHEET C1.1 AND C1.2 FOR GENERAL INFORMATION.

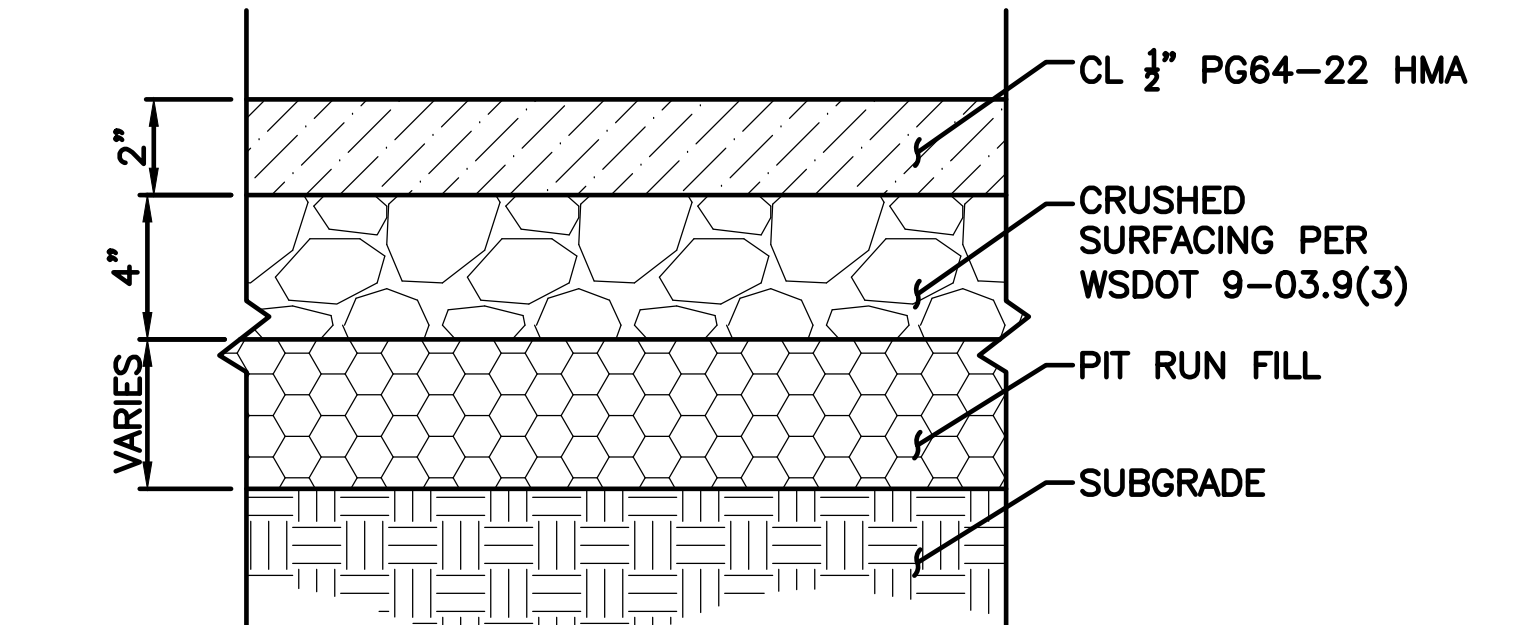

1 HMA  
NTS

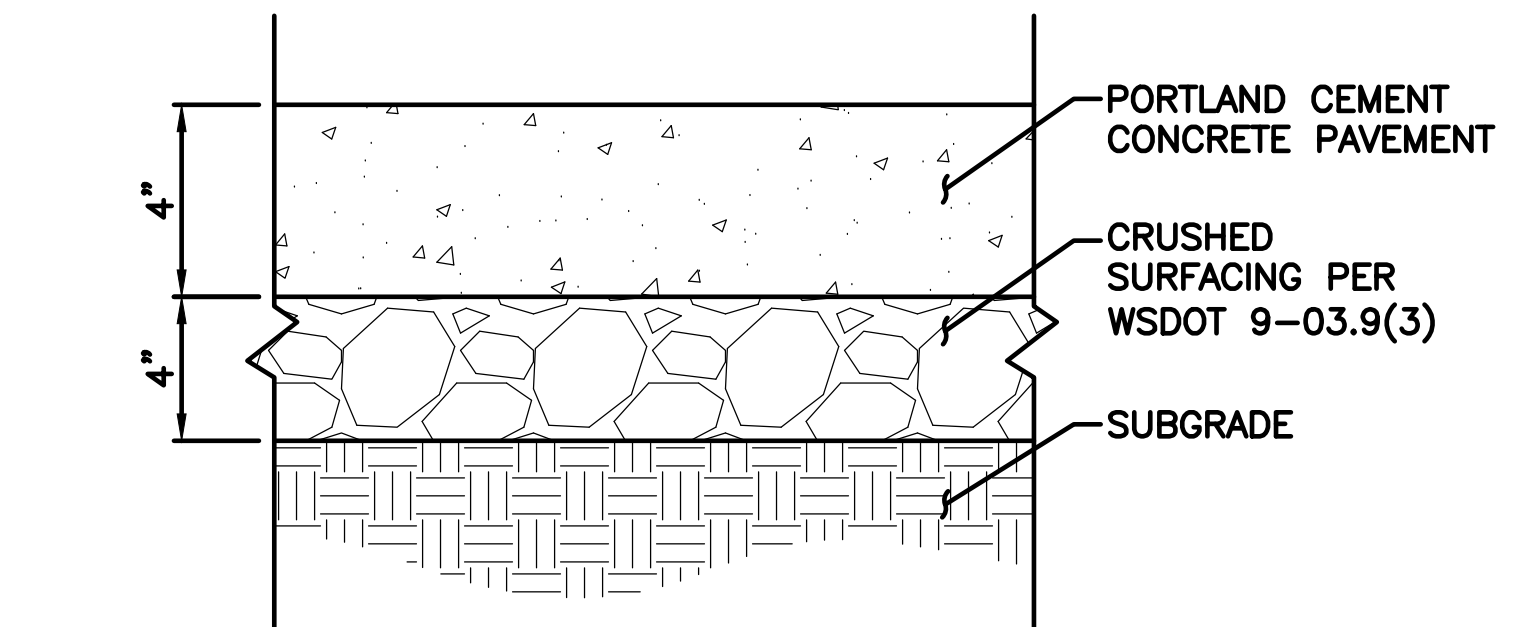

2 CONC PAVMENT  
NTS

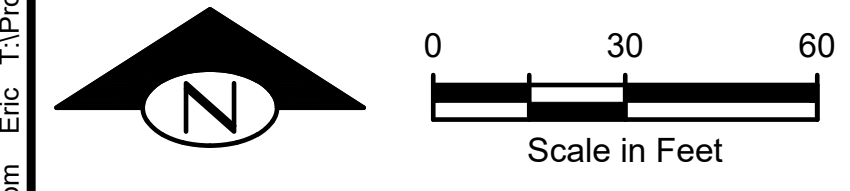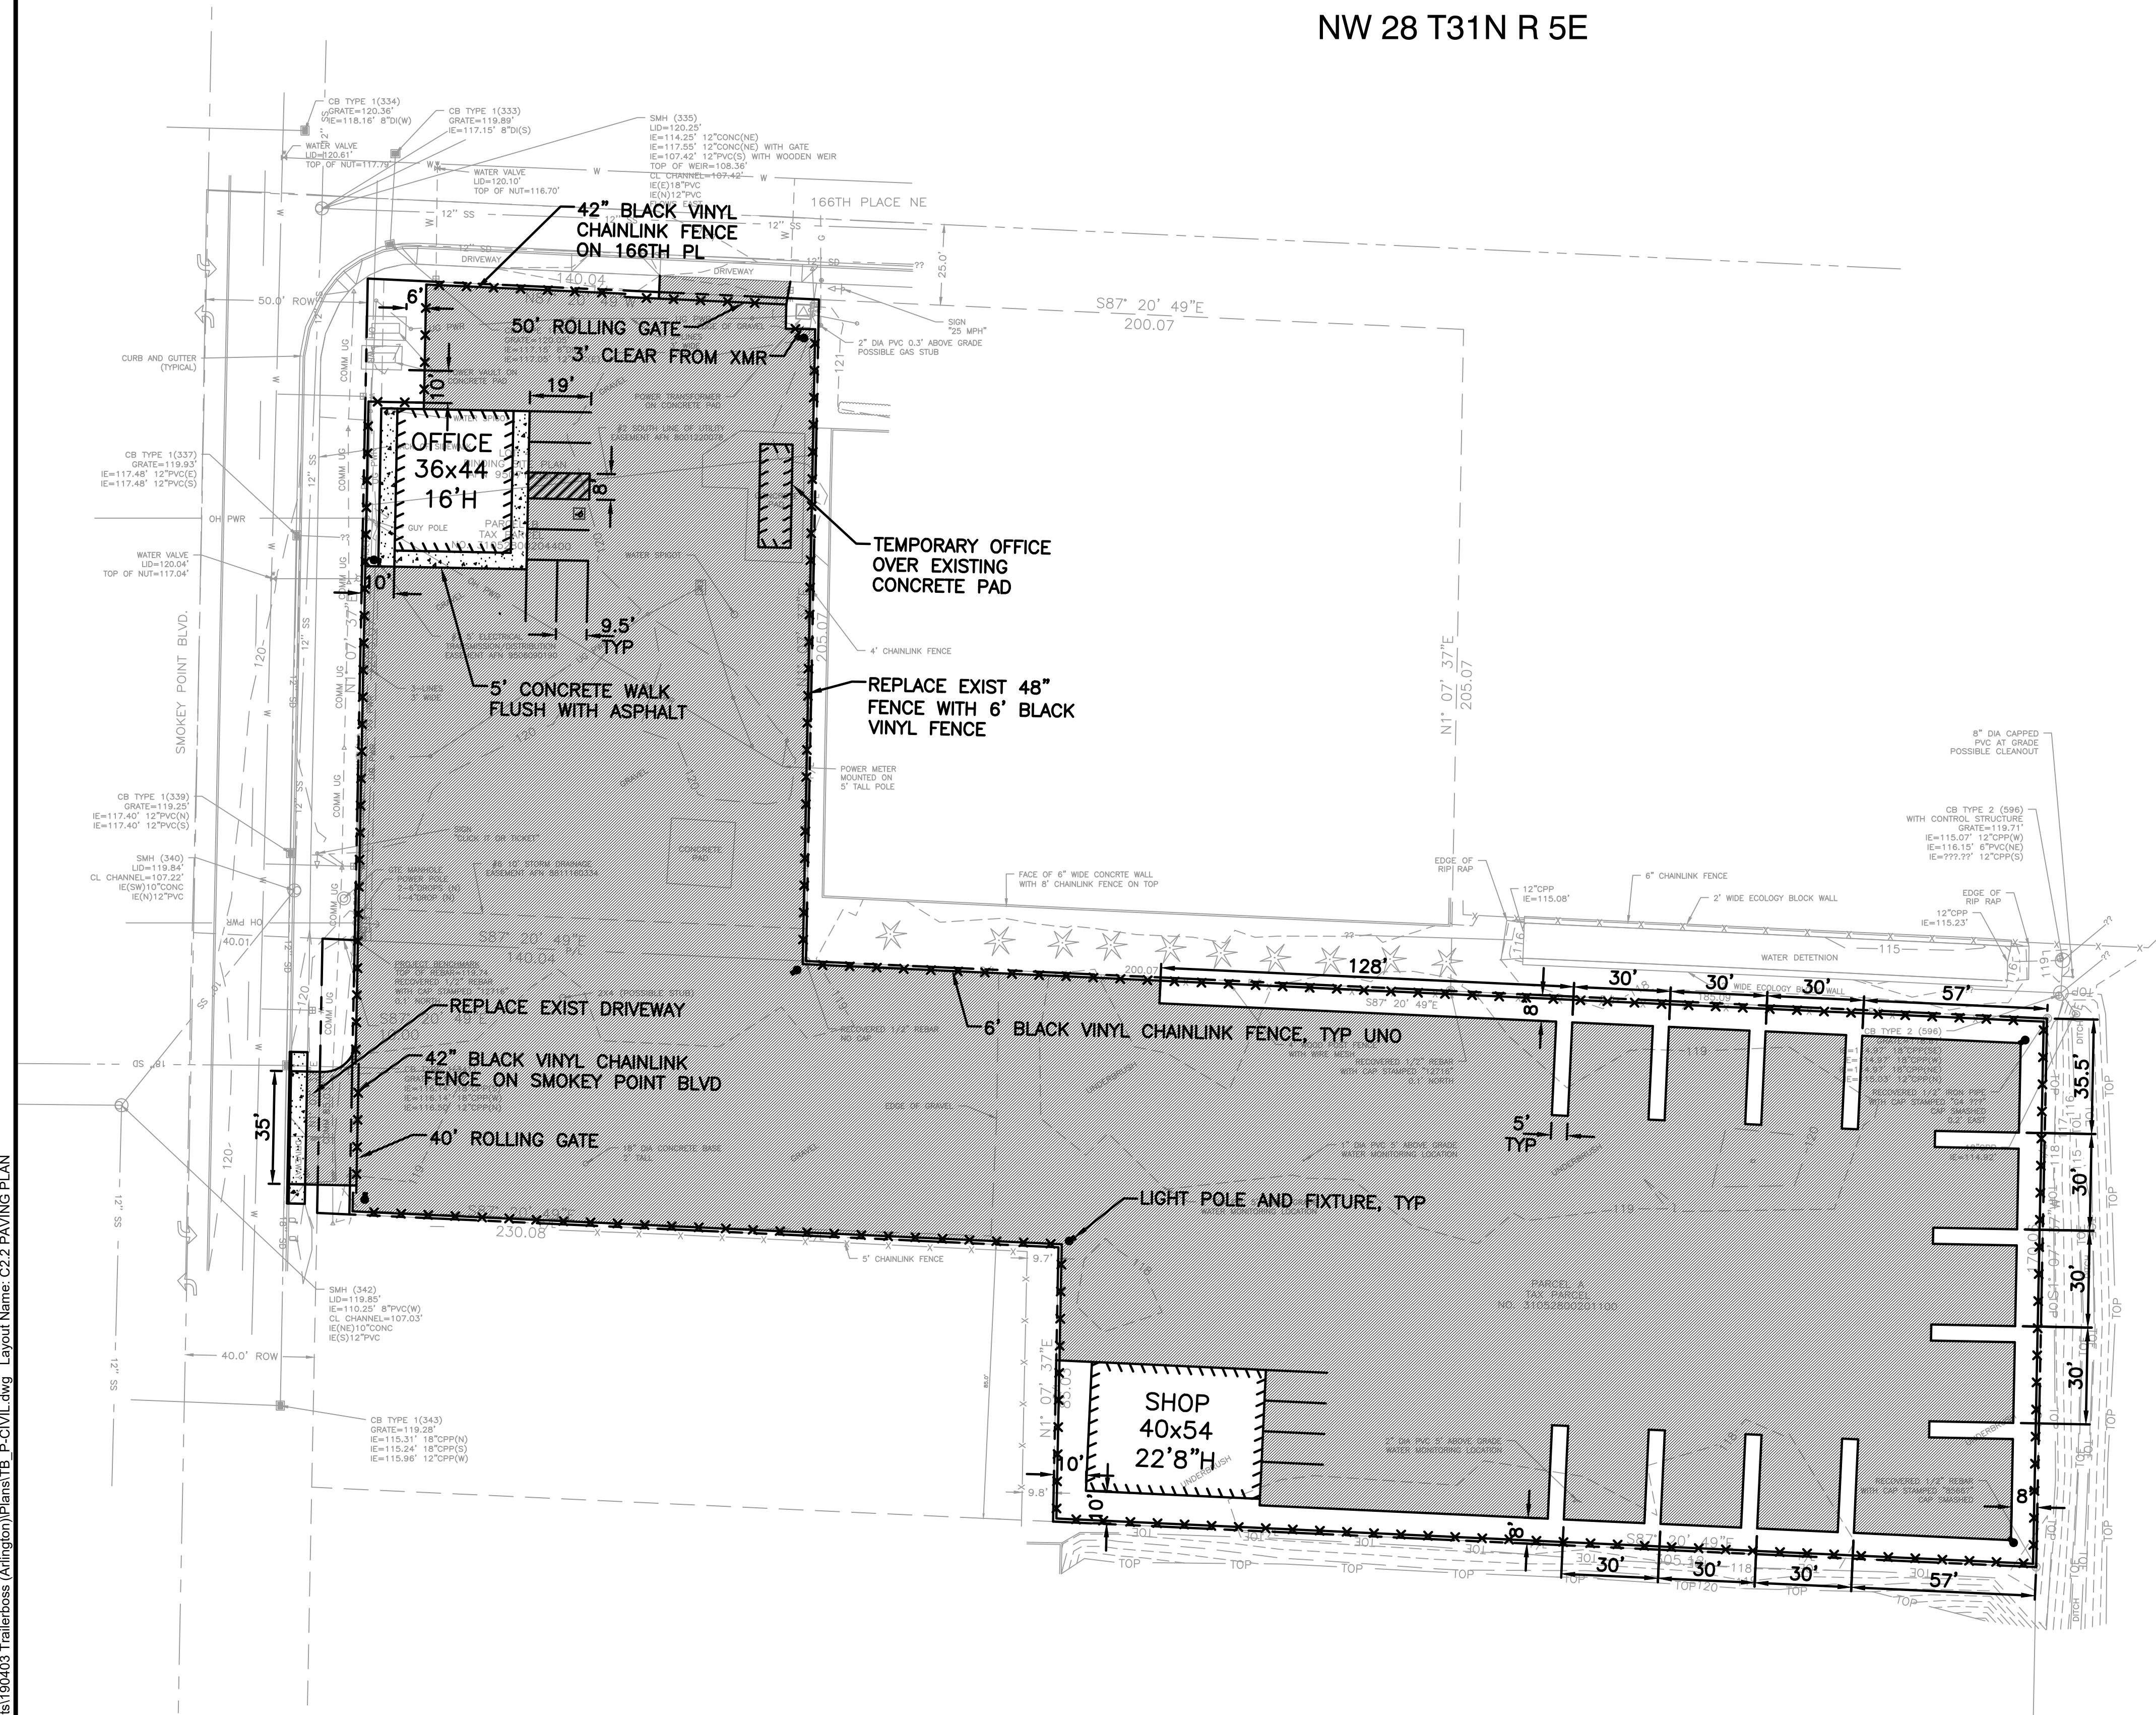

**Know what's below.  
Call before you dig.**

CONSTRUCTION DRAWING APPROVAL  
 THIS PLAN SHEET HAS BEEN REVIEWED AND APPROVED PER THE CONDITIONS ON THE TITLE SHEET.  
 BY: \_\_\_\_\_  
 CITY ENGINEER, CITY OF ARLINGTON  
 DATE: \_\_\_\_\_  
 THIS APPROVAL VALID FOR 18 MONTHS

BY	
REVISION	
DATE	
NO.	
811 Know what's below. Call before you dig.	
PAVING PLAN TRAILER BOSS 16523 SMOKEY POINT BLVD, ARLINGTON, WA 98223	
<b>C2.2</b>	
JOB NO. 190403	

Plotted: Aug 04, 2019 - 8:53pm Eric T:\Projects\190403 TrailerBoss (Arlington)\Plans\TB\_P-CIVIL.dwg Layout Name: C2.2 PAVING PLAN