
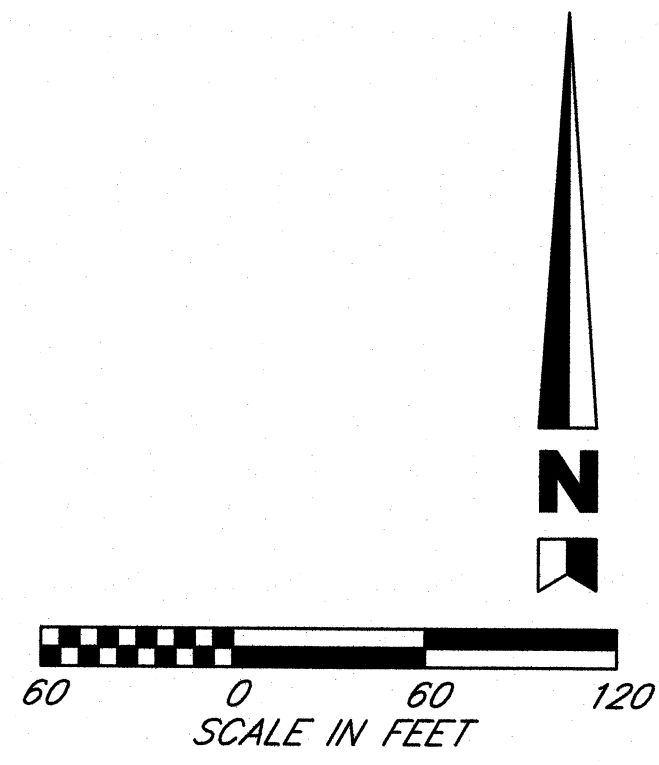


Plotted: Oct 04, 2018 - 5:10pm Jon Morris D:\Civil 3D\Projects\shale\AAMP 63rd Improvements\AAMP - SEWER WATER 63RD.dwg Layout Name: 3 EXISTING CONDITIONS  
 Last Saved By: Jon Morris Oct 04, 2018 - 5:09pm

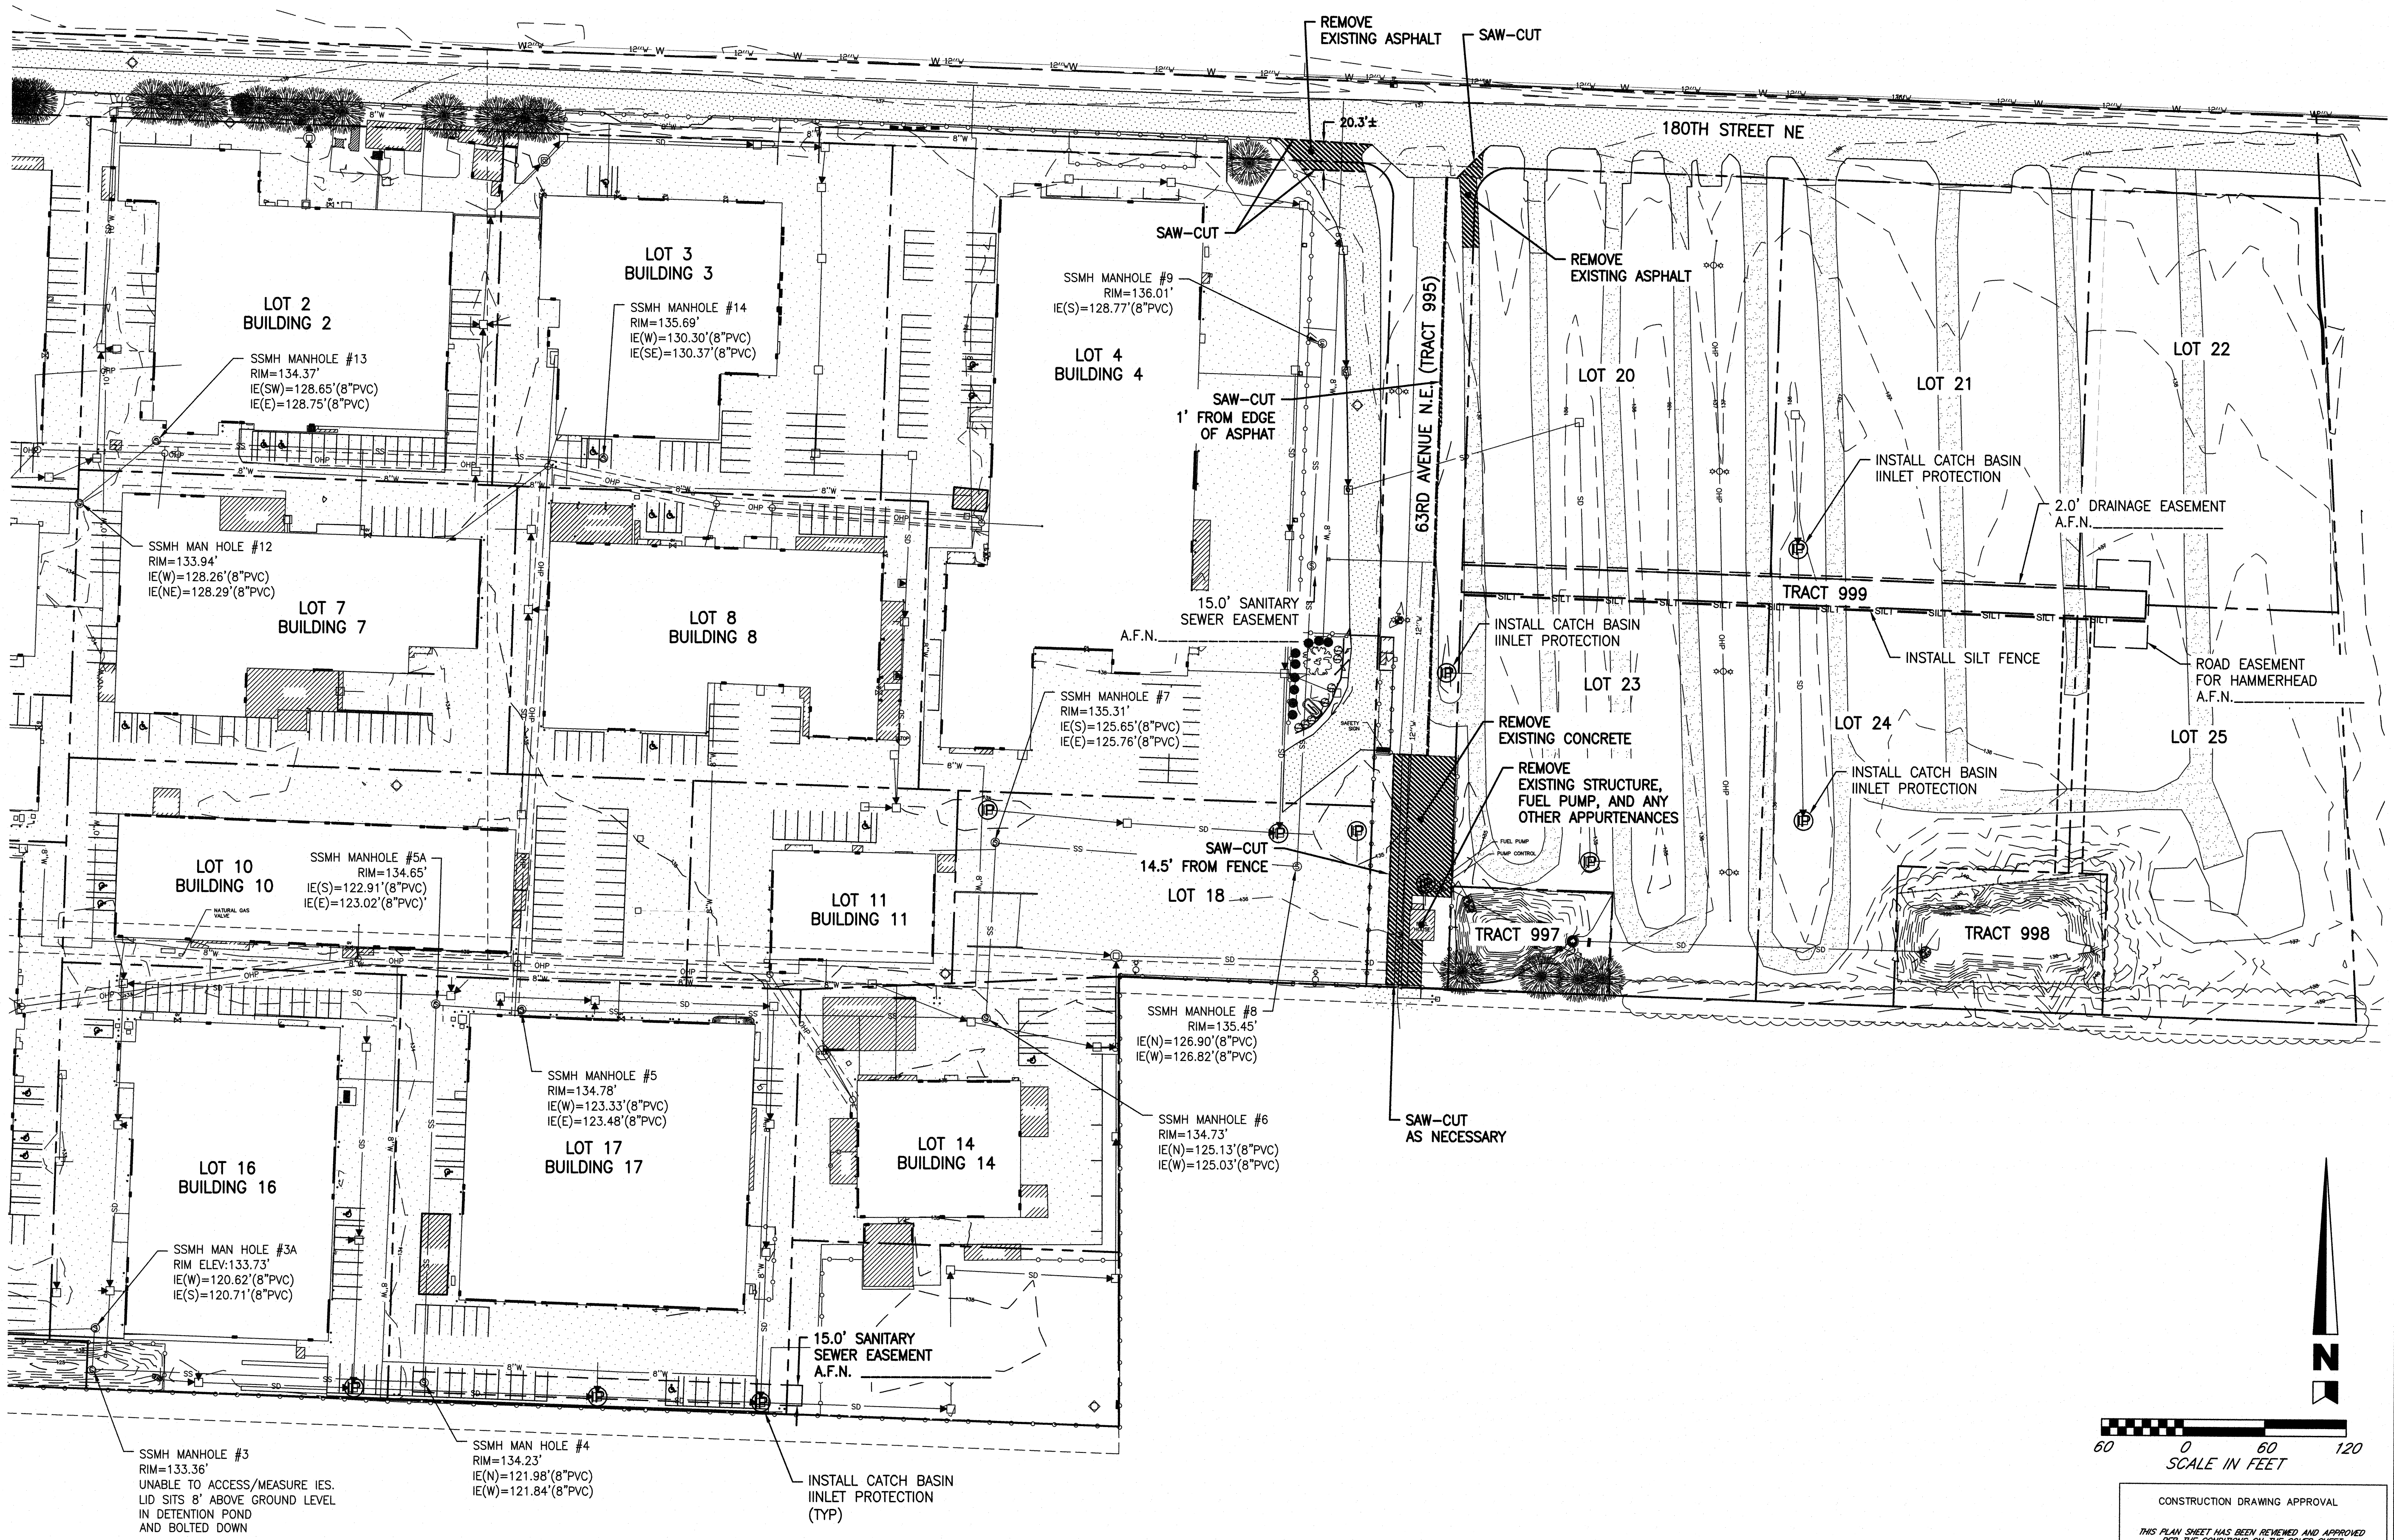

CONSTRUCTION DRAWING APPROVAL  
 THIS PLAN SHEET HAS BEEN REVIEWED AND APPROVED FOR THE CONDITIONS ON THE COVER SHEET  
 BY: *[Signature]*  
 City Engineer  
 DATE: 10/22/18  
 THIS APPROVAL VALID FOR 18 MONTHS

**ENGINEERING**  
 307 N Olympic Avenue Suite 209 Arlington, VA 98223  
 P: 360.474.4624 F: 425.968.1245

DATE	NO.	REVISION	BY
3/19/18	2	COA REVIEW COMMENTS	KSH
1/18/18	1	COA REVIEW COMMENTS	KSH

DESIGNED BY: KSH  
 DRAWN BY: JSM

**ARLINGTON ADVANCE  
 MANUFACTURING PARK  
 EXISTING CONDITIONS/SWPPP  
 WATER/SEWER/63RD EXTENSION**

PWD  
 2017004  
 3 OF 12