



NW 1/4 SEC. 21, TWP. 31N, RGE. 5E, W.M.

ASPEN WOOD MEADOWS
CONDO PH 1A
AFN 202201245001

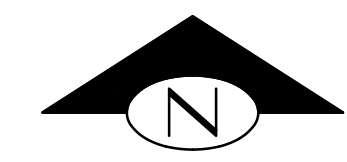


35TH AVE NE

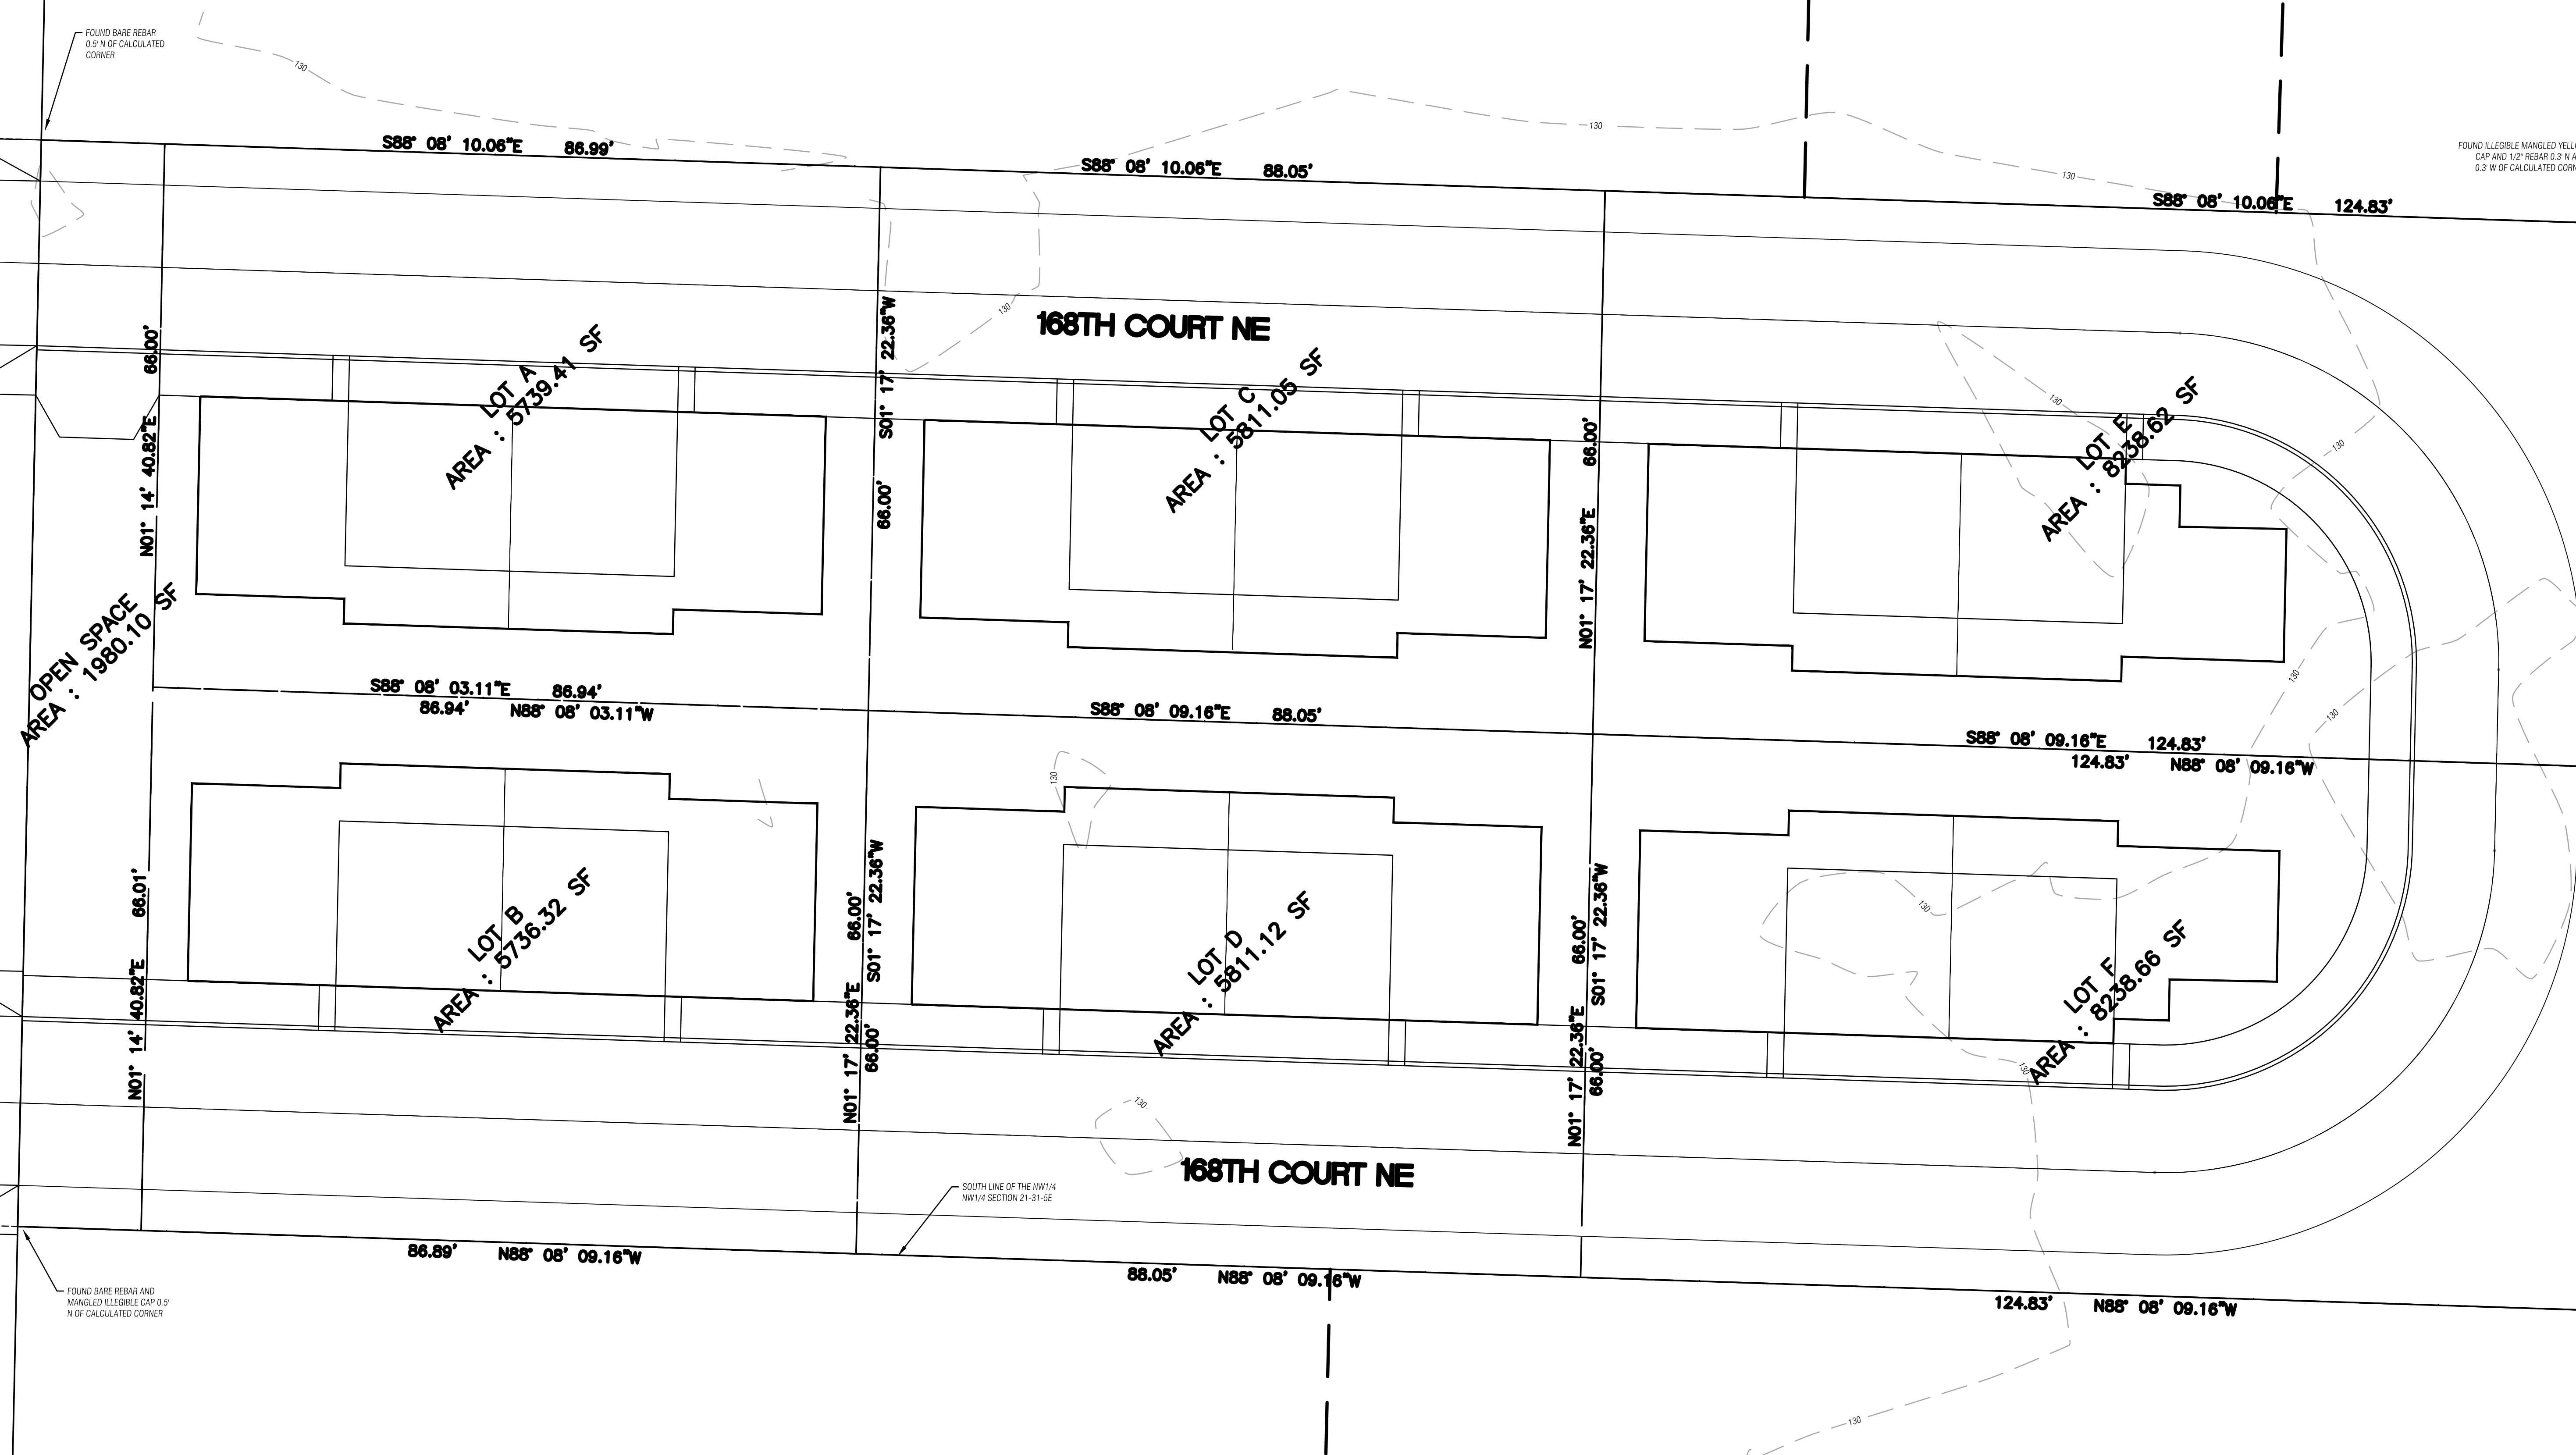

C:\Users\NCE\OneDrive\2021\Arlington\CAD design\18601 CoverSheet.dwg, ANSI-D: 22x34, NCE, April 29, 2022 10:23 AM

ONE INCH AT FULL SIZE
REVISIONS
REV. DATE IMAGE
DRAWN BY CHECKED BY APPROVED BY
WORK ORDER #:
DESCRIPTION

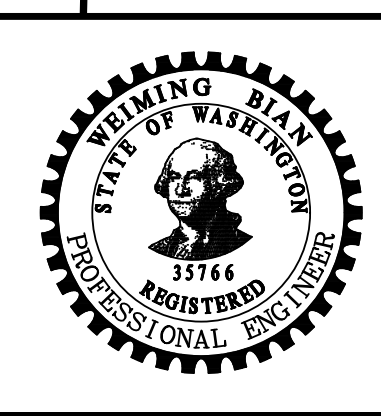

ENDORSEMENTS	
SIGNATURE	DATE
DRAWN: WB	04/25/2022
CHECK: WB	04/26/2022



PROJECT TYPE	TOWNHOME DEVELOPMENT
PROJECT NAME	TOTEMWOOD TOWNHOMES
PROJECT ADDRESS	18601 35TH AVE NE ARLINGTON, WA 98223

SHEET	CLASS 1 SHEET
CITY	SCALE
1:10	REV. NO. 0