



**1 WATER MAIN PROFILE**

SCALE: HOR. 1"=50'  
VERT. 1"=5'

PP3

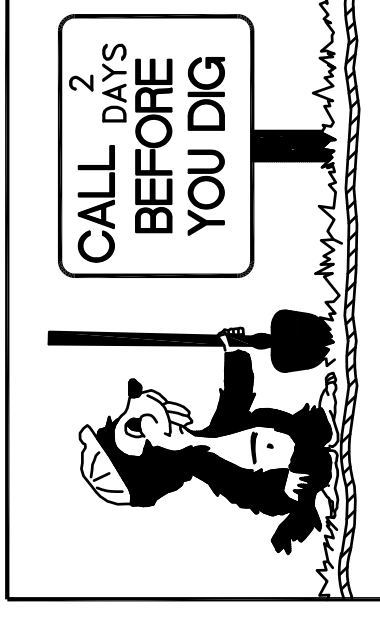

1-800-424-5555 OR 811

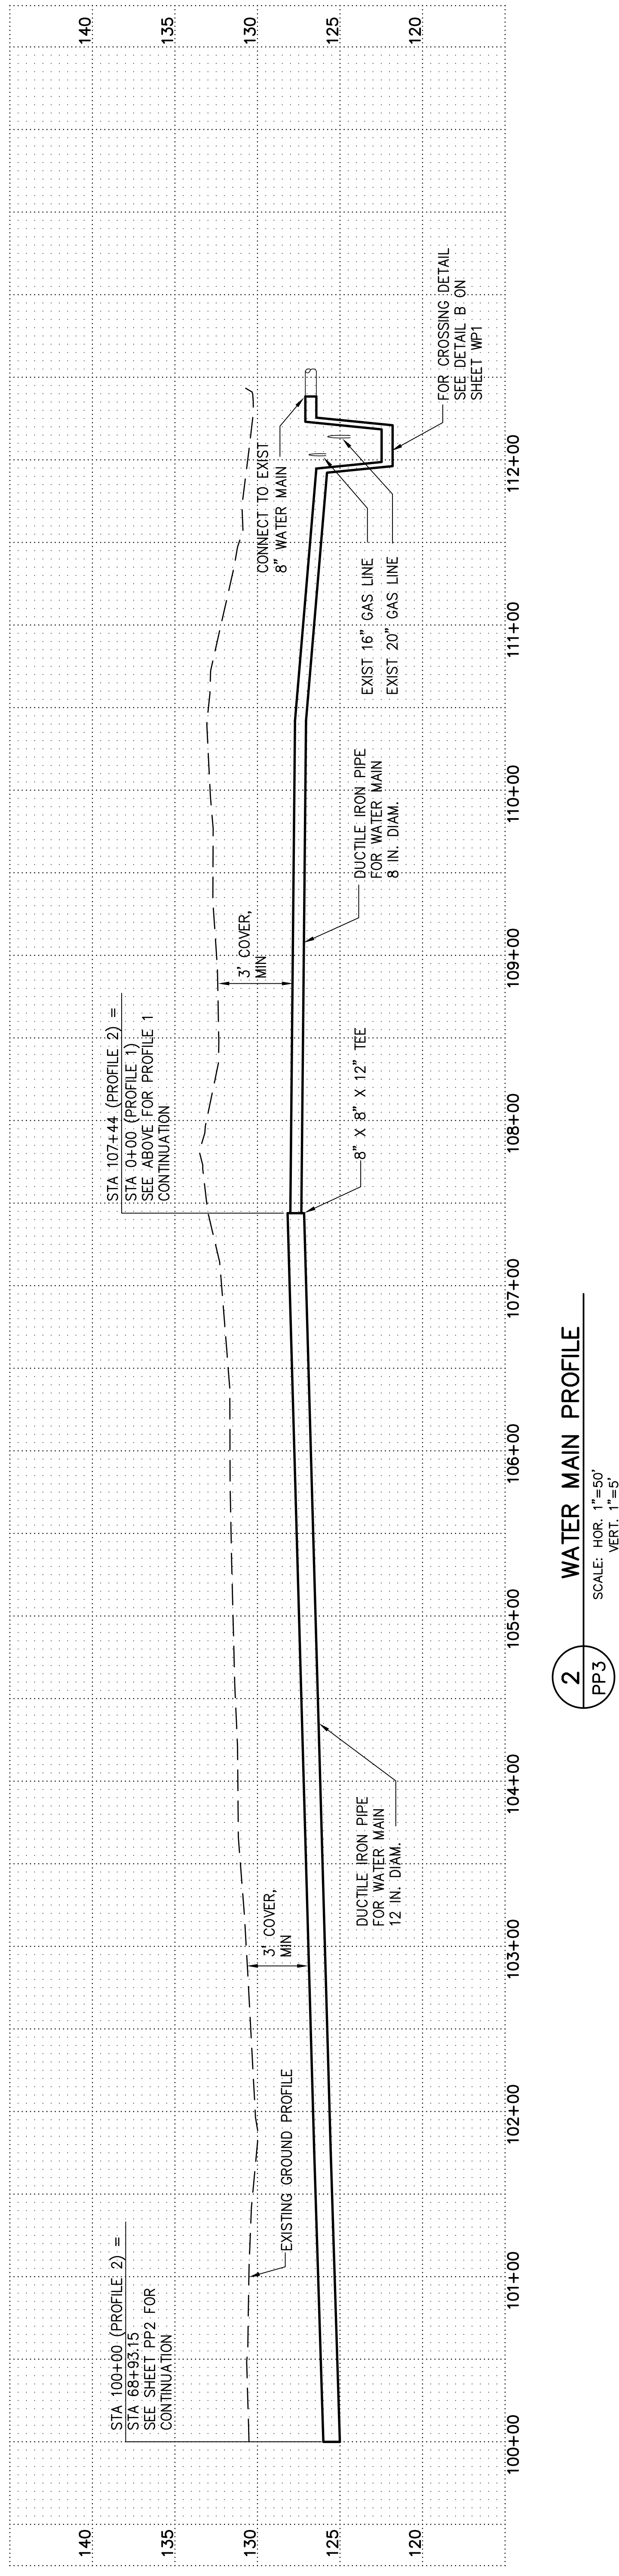

**2 WATER MAIN PROFILE**


SCALE: HOR. 1"=50'  
VERT. 1"=5'

PP3


PLAN CHECK	BY	DATE

DATE	NO.	REVISION	BY

DESIGNED BY: DLM  
DRAWN BY: MPN

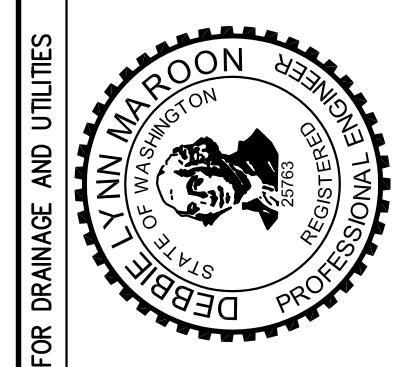

APPROVED FOR CONSTRUCTION  
  
JAMES KELLY, PE  
PUBLIC WORKS DIRECTOR  
  
DATE APPROVED:

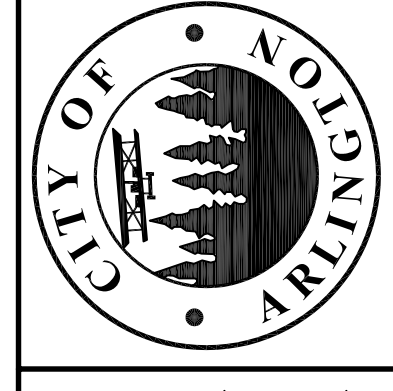

**AECOM**  
10900 NE 8th Street, Suite 750  
Bellevue, WA 98004  
701 Fifth Avenue, Suite 1100  
Seattle, WA 98104  
T: 206.674.4200  
WWW.AECOM.COM  
701 2nd Ave, Suite 1000  
Seattle, WA 98104

CITY OF ARLINGTON  
AIRPORT BOULEVARD ROAD IMPROVEMENTS  
WATER MAIN PROFILES  
REFERENCE SHEET NO. WP2  
SHEET OF SHEETS