



EXHIBIT A

THE WEST 10.5 FEET OF LOT 3 OF SNOHOMISH COUNTY SHORT PLAT NUMBER 449(10-79), AS RECORDED UNDER RECORDING NUMBER 7910150269, RECORDS OF SNOHOMISH COUNTY AUDITOR, BEING PORTIONS OF THE NORTHEAST QUARTER OF THE NORTHEAST QUARTER OF SECTION 20, TOWNSHIP 31 NORTH, RANGE 5 EAST, W.M., IN SNOHOMISH COUNTY WASHINGTON.

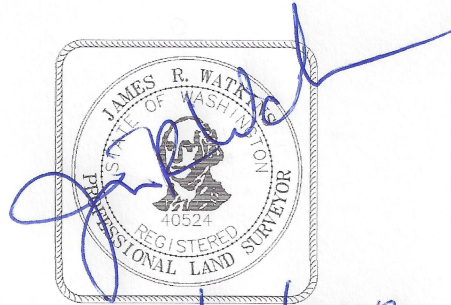

DATE: 3/27/2018

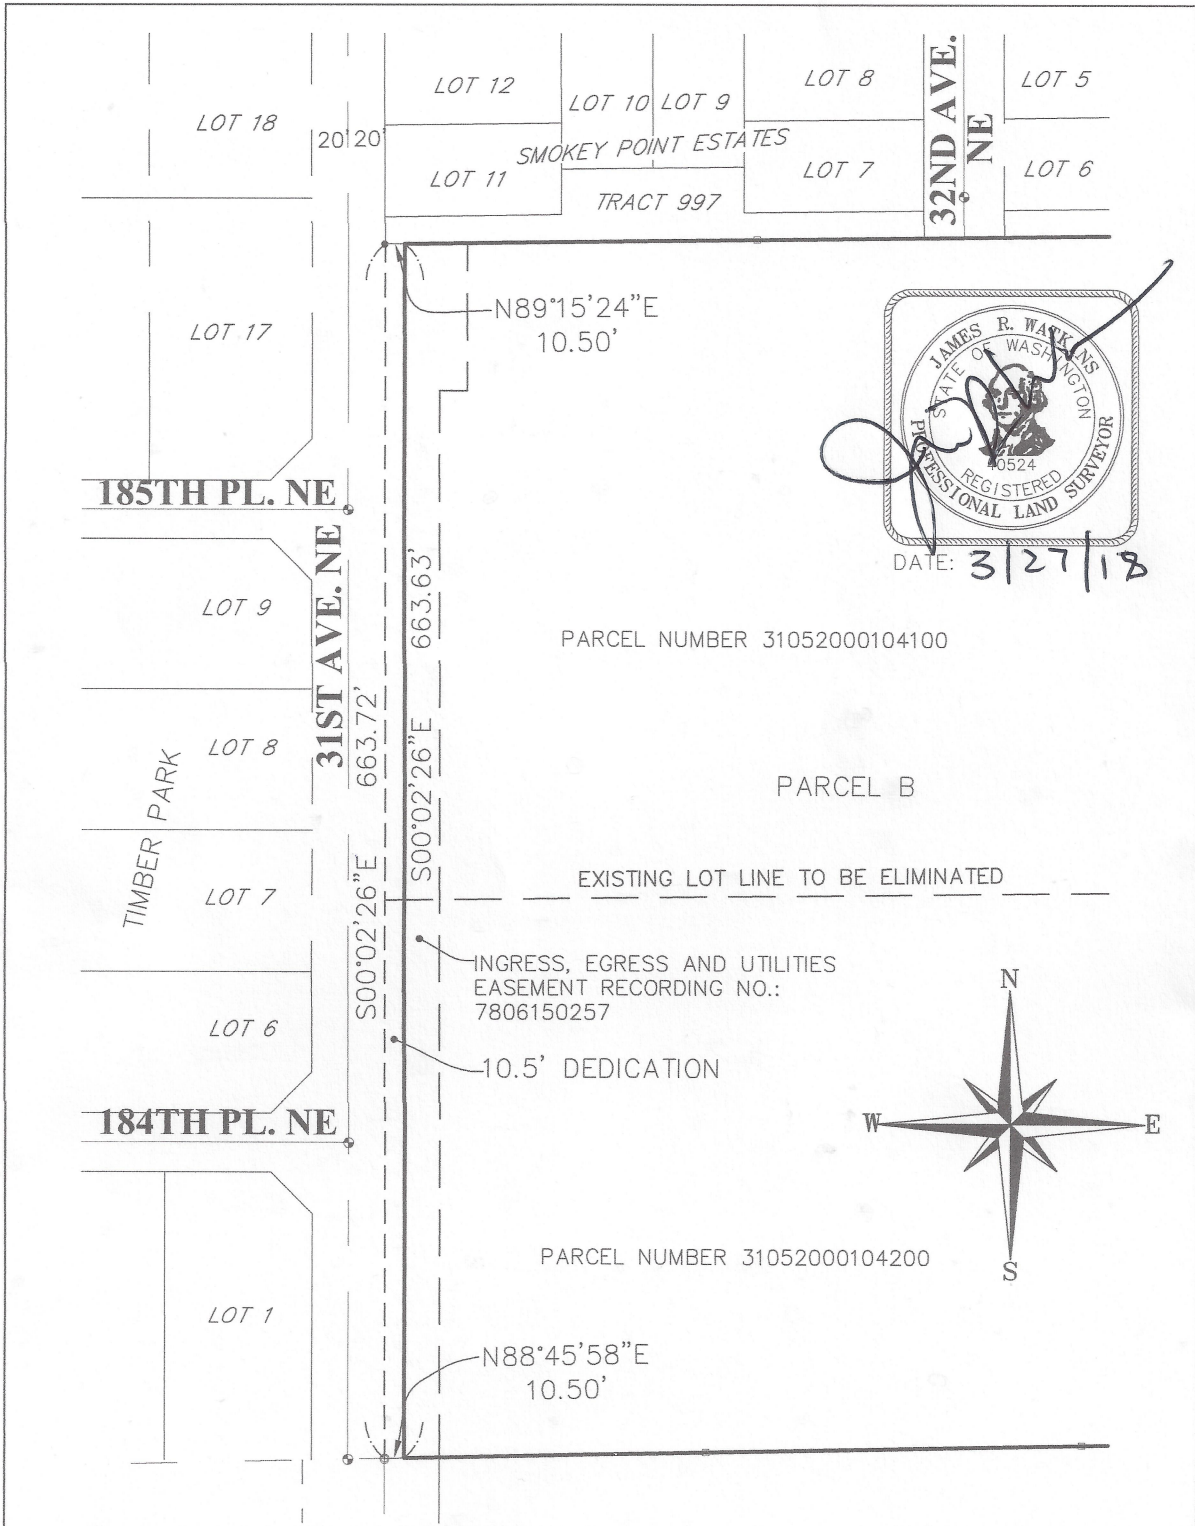

ALLIED LAND SURVEYING, INC.
 17928 Bothell-Everett Hwy
 Unit-A, Bothell, Wa. 98012
 PHONE: (425) 482-0223

EXHIBIT B

DWN BY	MRW
DATE	3-27-18
SCALE	1" = 100'
SHEET	1 OF 1