
BIIRGOYNE PI AT

PORTIONS OF SECTIONS 1812, TWP. 31 N., R. 5 E.W. M. ARLINGTON, WASHINGTON

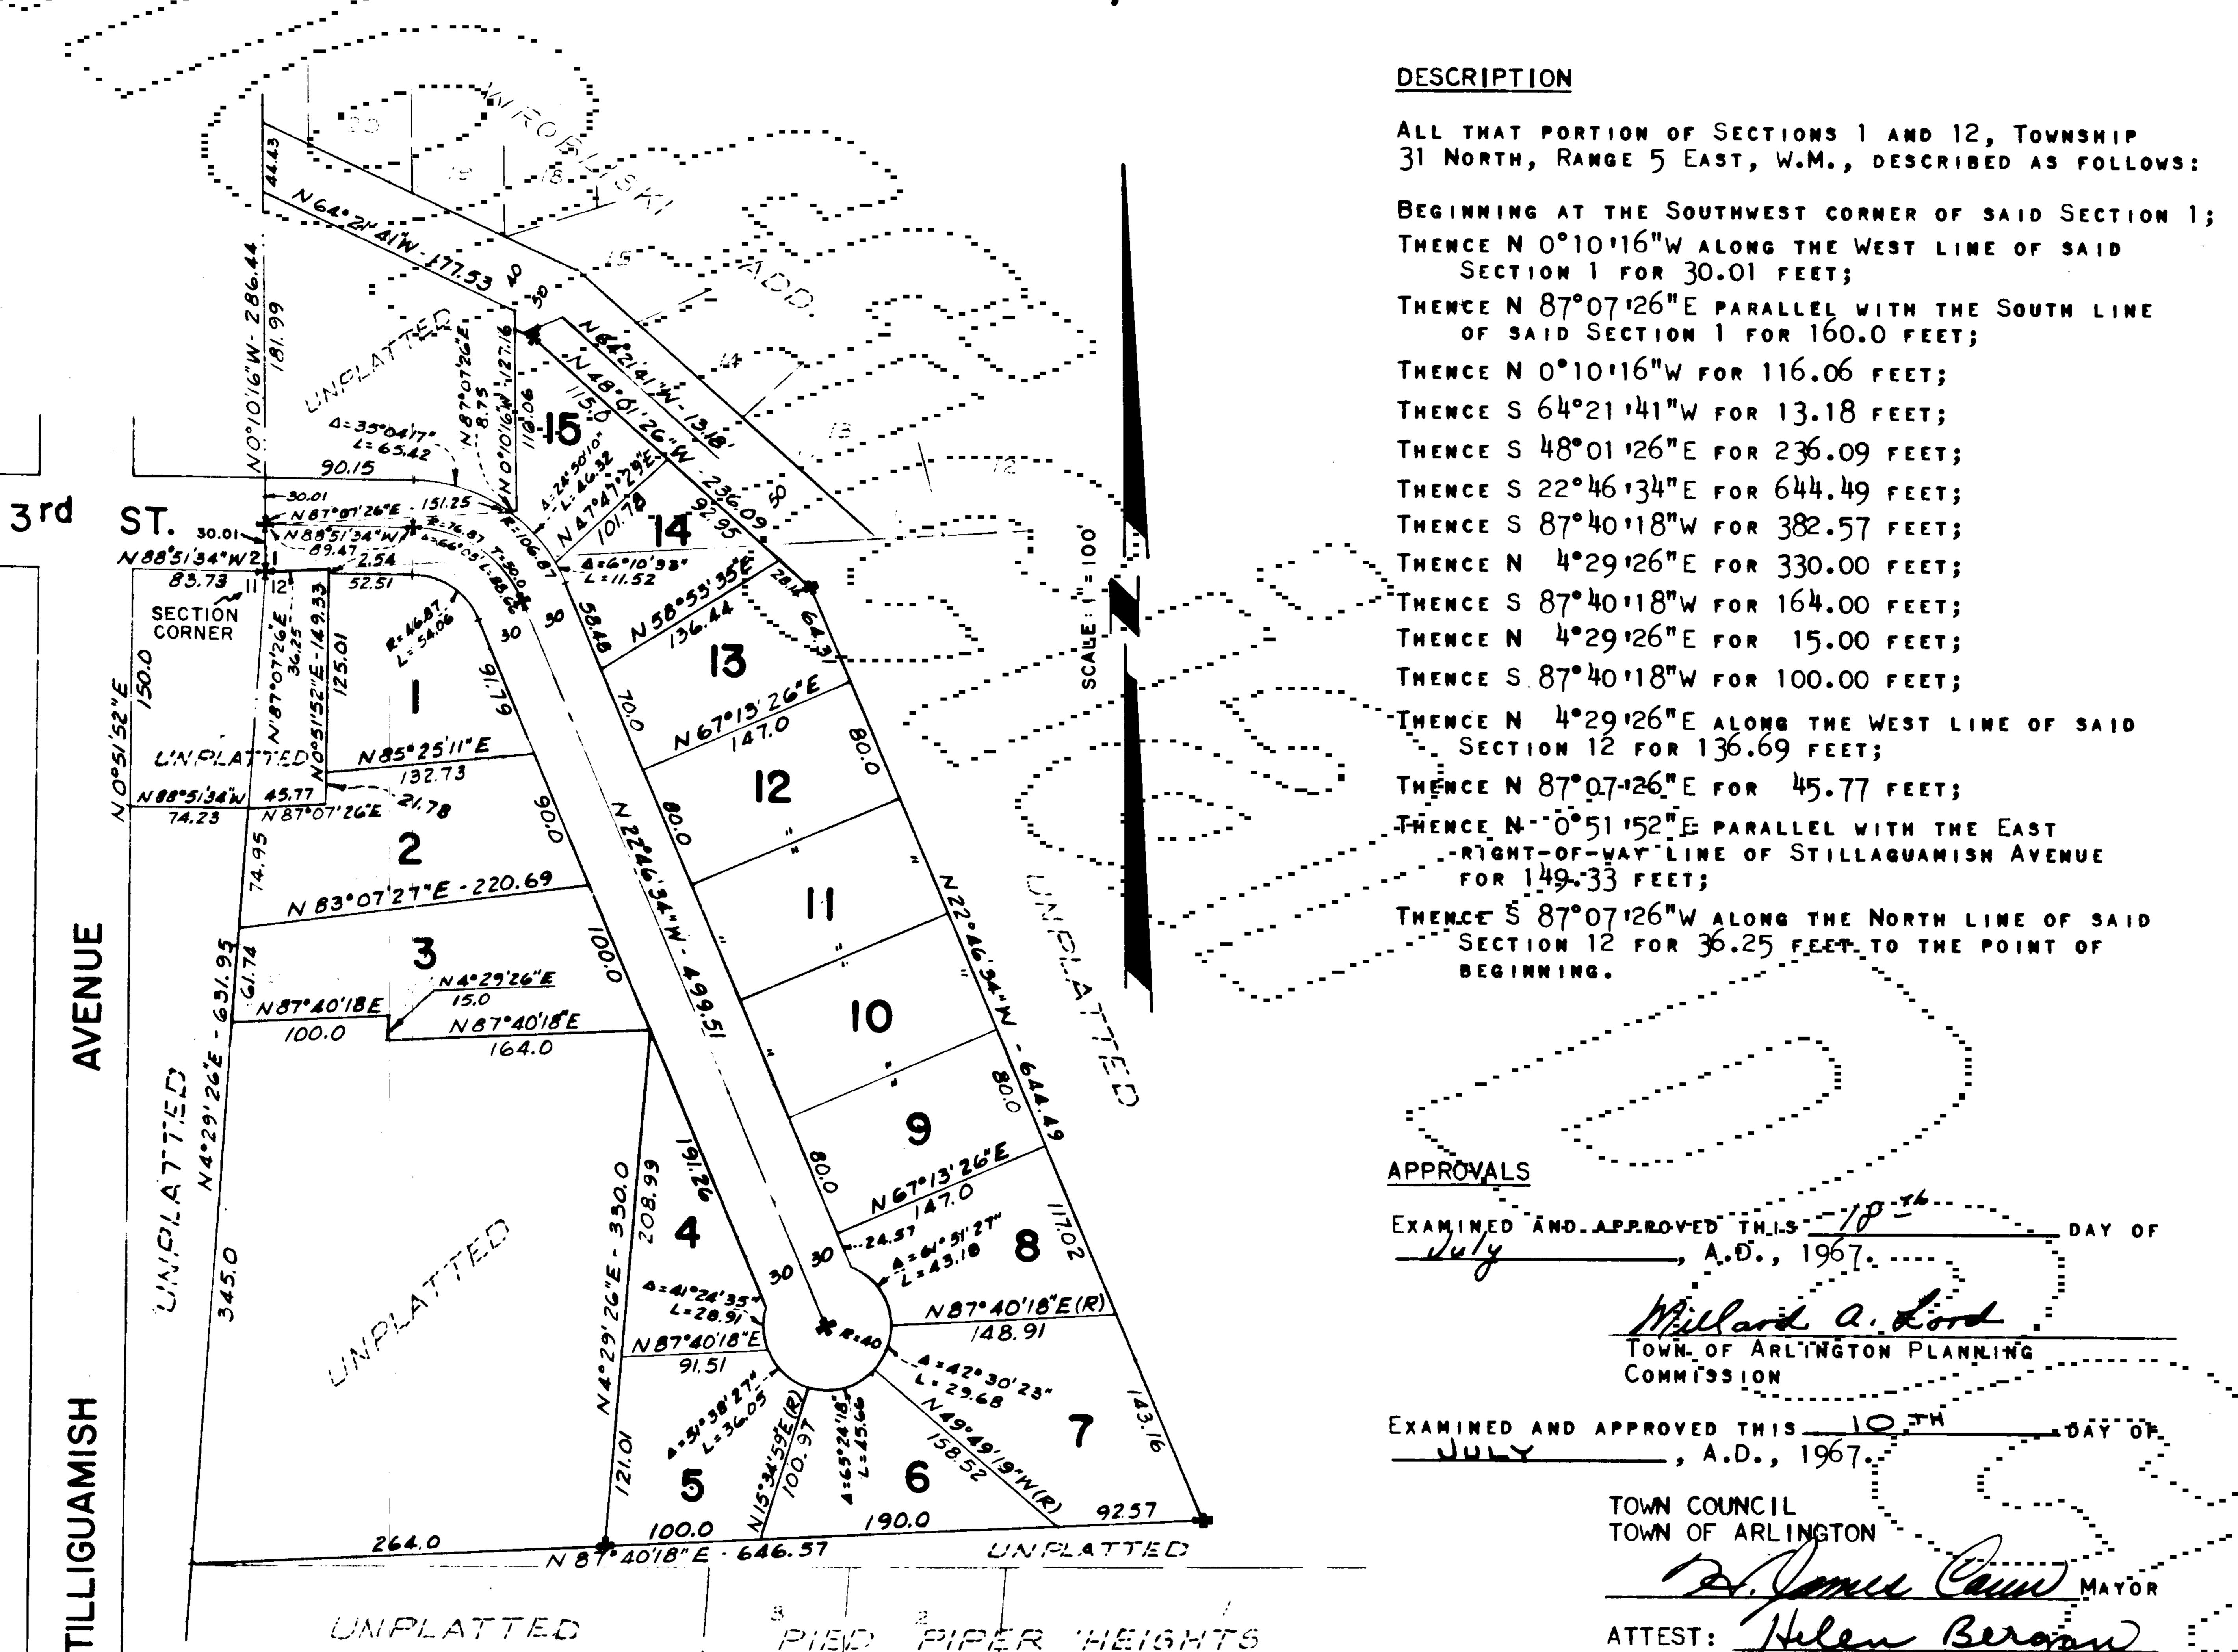

SURVEYOR'S CERTIFICATE

HEREBY CERTIFY THAT THE BURGOYNE PLAT IS BASED ON AN ACTUAL SURVEY, THAT THE DISTANCES AND COURSES AND ANGLES ARE SHOWN THEREON CORRECTLY; THAT PROPER MONUMENTS WILL BE SET AND LOT BLOCK CORNERS STAKED ON THE GROUND.

CERTIFICATE 9144

TREASURER 'S CERTIFICATE

I, VERNE SIEVERS, TREASURER OF SNOHOMISH COUNTY, DO HEREBY CERTIFY THAT ALL TAXES ON THE ABOVE DESCRIBED, TRACT HAVE BEEM FULLY PAID UP TO AND INCLUDING THE YEAR 19 4.

TREASURER, SNOHOMISH COUNTY

DEDICATION

KNOW ALL MEN BY THESE PRESENTS THAT BEN R. BURGOYNE AND BERNITA BURGOYNE, HUSBAND AND WIFE, OWNERS IN FEE SIMPLE, AND FIRST FEDERAL SAVINGS AND LOAN ASSOCIATION OF MOUNT VERNON, MORTGAGEE, OF THE LAND MEREBY PLATTED, HEREBY DECLARE THIS PLAT AND DEDICATE (S) TO THE USE OF THE PUBLIC FOREVER, ALL STREETS AND EASEMENTS OR WHATEVER PUBLIC PROPERTY THERE IS SHOWN ON THE PLAT AND THE USE THEREOF FOR ANY AND ALL PUBLIC PURPOSES; ALSO, THE RIGHT TO MAKE ALL NECESSARY SLOPES FOR CUTS AND FILLS UPON THE LOTS, BLOCKS, TRACTS, ETC., SHOWN ON THIS PLAT IN THE REASONABLE ORIGINAL GRADING OF ALL STREETS SHOWN HEREON.

IN WITNESS WHEREOF, WE HAVE HEREUNTO SET OUR HANDS AND SEALS) THIS THE DAY OF JULY A.D., 1967.

SIGNED AND SEALED

EVAST FEDERAL SATINGS AND LOAD ASSOCIATION

VICE - PRESIDENT

ACKNOWL EDGMENTS

STATE OF WASHINGTON). COUNTY OF SNOHOMISH)

THIS IS TO CERTIFY THAT ON THIS ____ DAY OF JULY ____, A.D., 1967, BEFORE ME THE UNDERSIGNED, A NOTARY PUBLIC, PERSONALLY APPEARED BEN R. BURGOYNE AND BERNITA BURGOYNE, TO ME KNOWN TO BE THE PERSONS WHO EXECUTED THE FOREGOING DEDICATION AND ACKNOWLEDGED TO ME THAT THEY SIGNED THE SAME AS THEIR FREE AND VOLUNTARY ACT AND DEED FOR THE USES AND PURPOSES MENTIONED.

WITNESS MY HAND AND OFFICIAL SEAL THE DAY AND YEAR LAST ABOYE WRITTEN.

WASHINGTON, RESIDING AT EVERETT

STATE OF WASHINGTON)

THIS IS TO CERTIFY THAT ON THIS THE DAY _, A.D., 1967, BEFORE ME THE UNDERSIGNED, A NOTARY PUBLIC, PERSONALLY APPEARED EW MERSERGAU JR. AND A.S. POISON

AND VILE- PRESIDENT PRESIDENT RESPECTIVELY, OF FIRST FEDERAL SAVINGS AND LOAN ASSOCIATION OF MOUNT VERNON, TO ME KNOWN TO BE THE OFFICERS OF THE CORPORATION WHICH EXECUTED THE FOREGOING DEDICATION AND ACKNOWLEDGE SAID DEDICATION TO BE THE FREE AND VOLUNTARY ACT AND DEED _- TOF SAID CORPORATION, FOR THE USES AND PURPOSES THEREIN MENTIONED, AND ON CATH STATED THAT THEY "WERE AUTHORIZED TO EXECUTE SAID DEDICATION AND THAT THE SEAL AFFIXED IS THE CORPORATE SEAL OF SAID CORPORATION.

WITTESS MY MATED AND OFFICIAL SEAL THE DAY AND YEAR LAST ABOVE WRITTEN.

> tohn I walden NOTARY PUBLIC-IN AND FOR THE STATE OF -WASHINGTON RESIDING AT MOUNT VERNON

FILED FOR RECORD AT THE FEQUEST OF THE TOWN OF O'CLOCK PME, AND RECORDED IN VOLUME __ OF PLATS, ON PAGE 62, RECORDS-OF SHOHOMISH COUNTY,

WASHINGTON.

66-04-09