


JENSEN FARM DIV. 2
A.F. NO. 9712125002

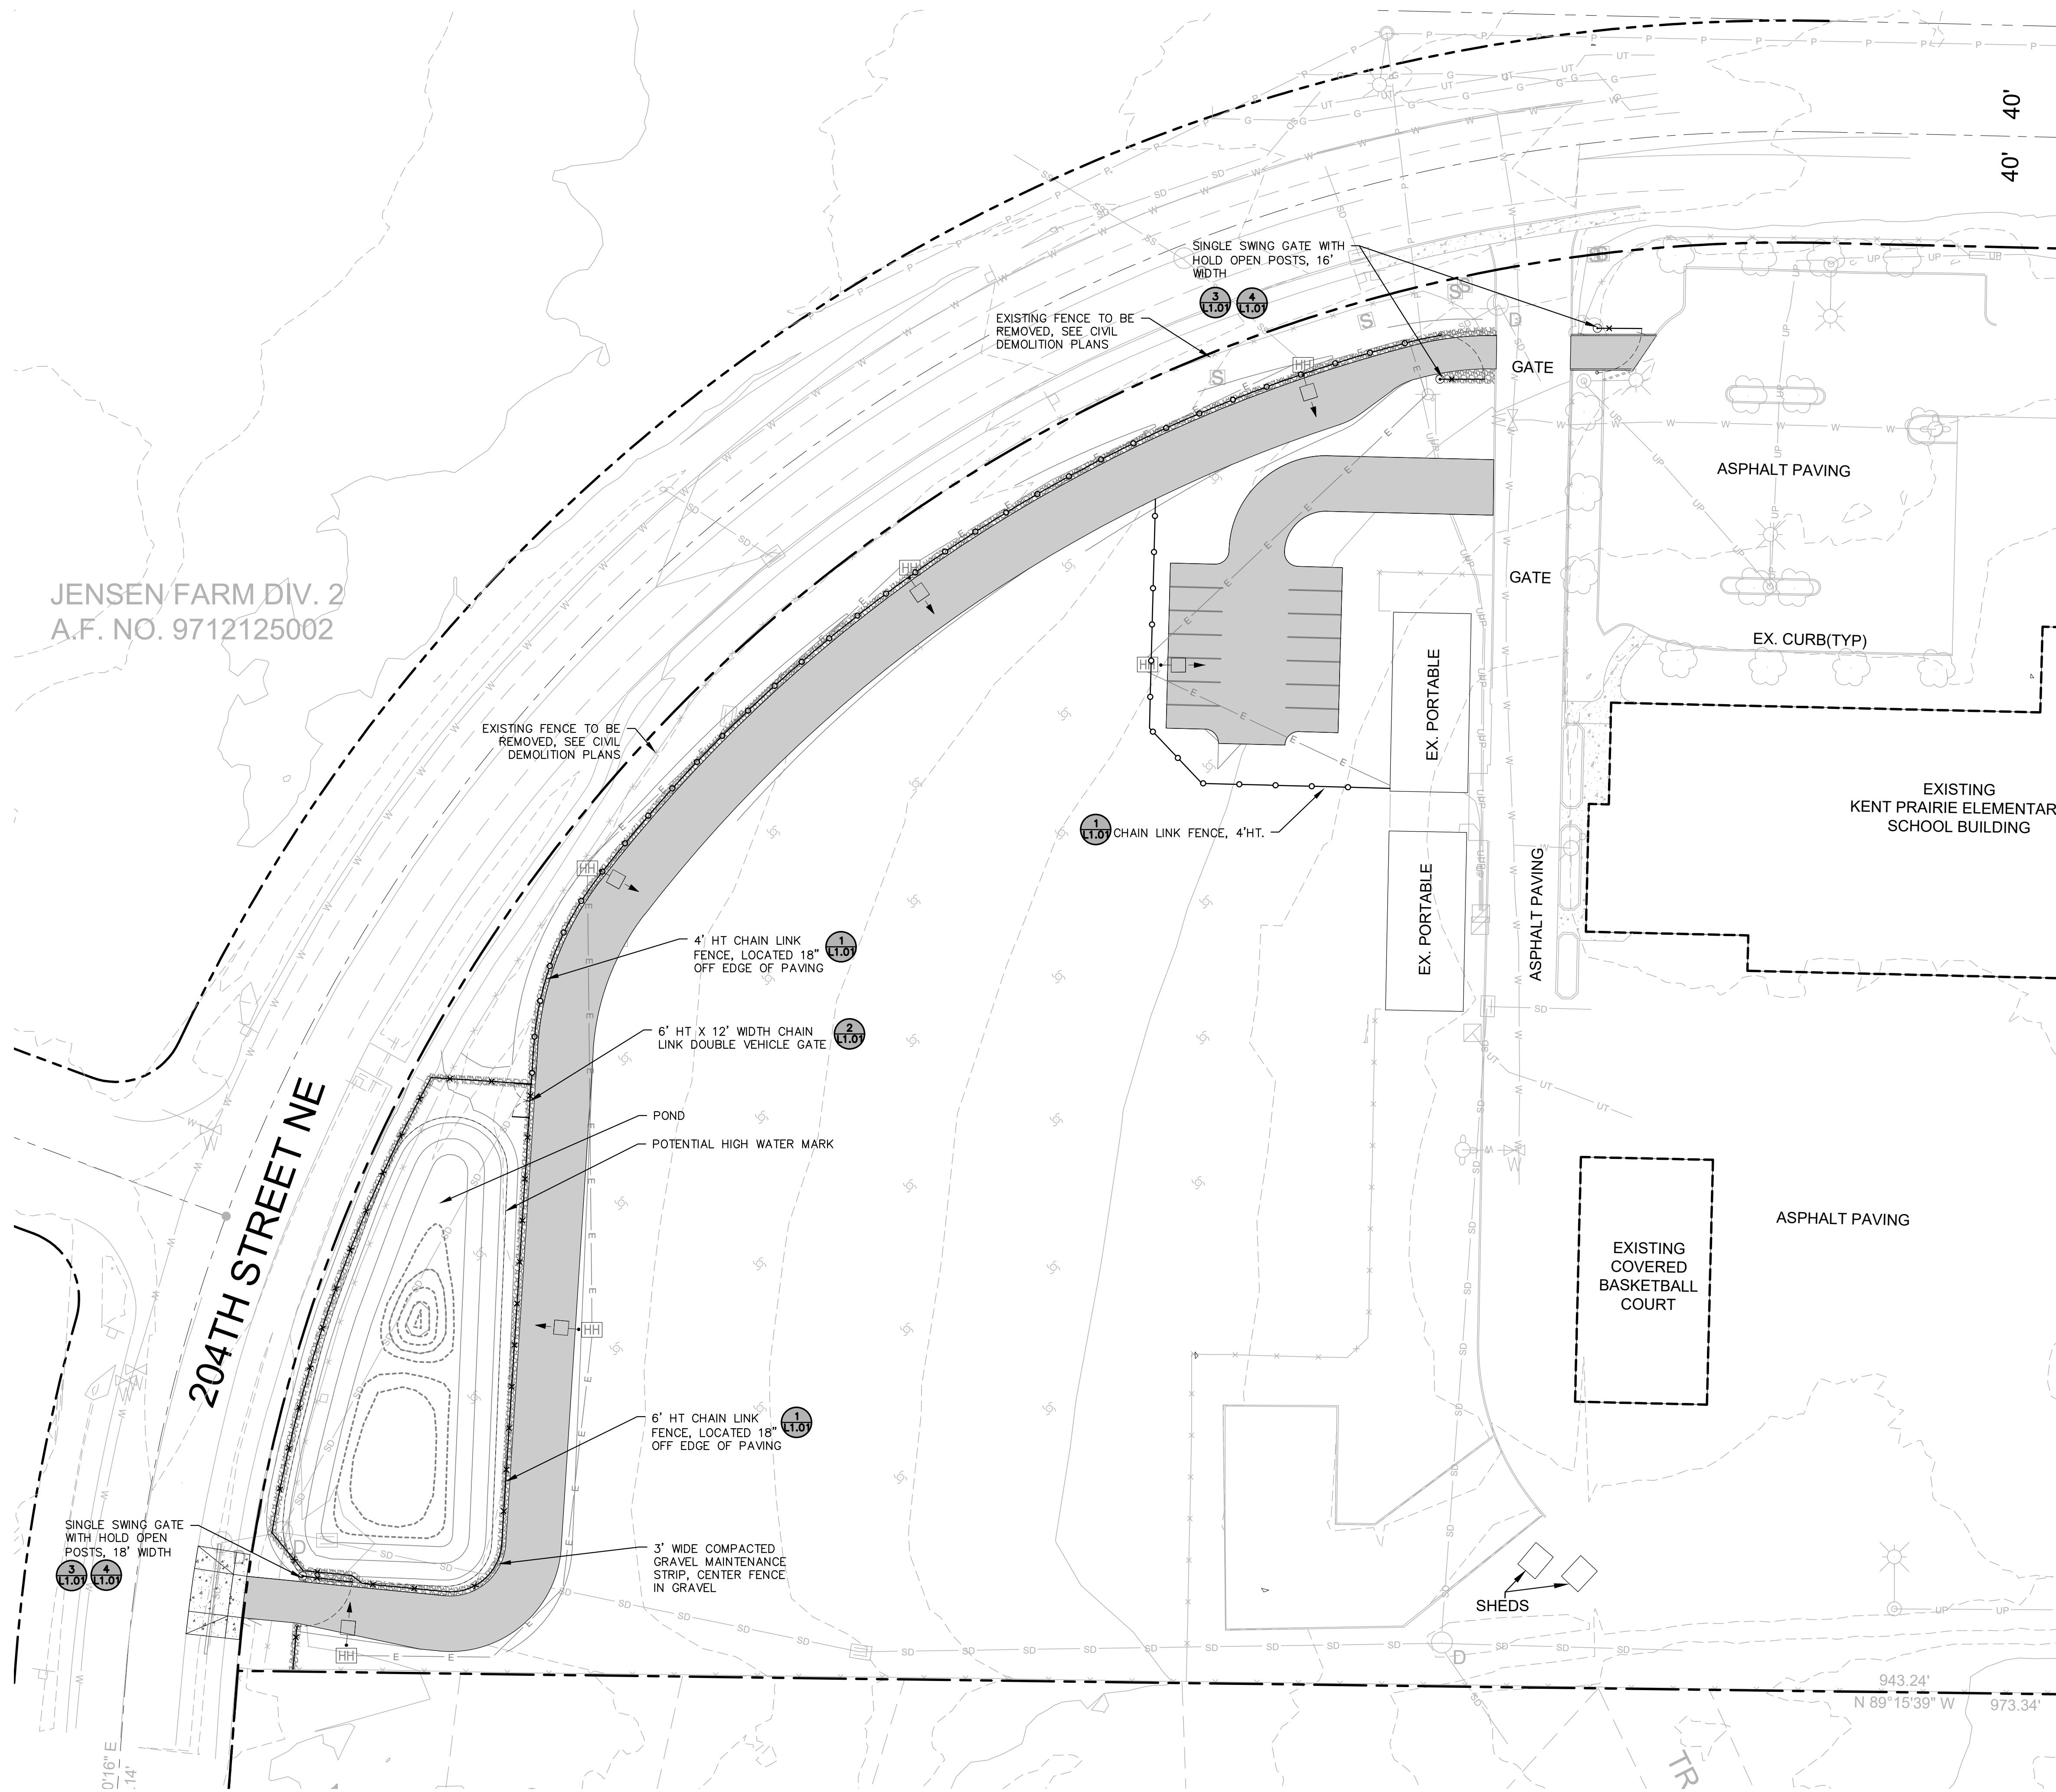

SITE IMPROVEMENTS SCHEDULE

	CONCRETE PAVING	SEE CIVIL
	ASPHALT PAVING	SEE CIVIL
	GRAVEL PAVING	SEE SPECS
	4' HT CHAIN LINK FENCE, BLACK VINYL COATED	
	6' HT CHAIN LINK FENCE, BLACK VINYL COATED	

architect
MCGRAHAN ARCHITECTS
civil engineer
HARMSEN & ASSOCIATES
landscape architect
WEISMAN DESIGN GROUP
electrical engineer
BCE ENGINEERS



project
KENT PRAIRIE ELEMENTARY
SCHOOL SITE ACCESS
client
ARLINGTON PUBLIC SCHOOLS
location
ARLINGTON, WA

Project No. 2010.310
LANDSCAPE PLAN


issued
PERMIT SET 25 APR 22

CONCEPT DESIGN

drawn
AJ, FL

checked
NH

sheet
L1.0

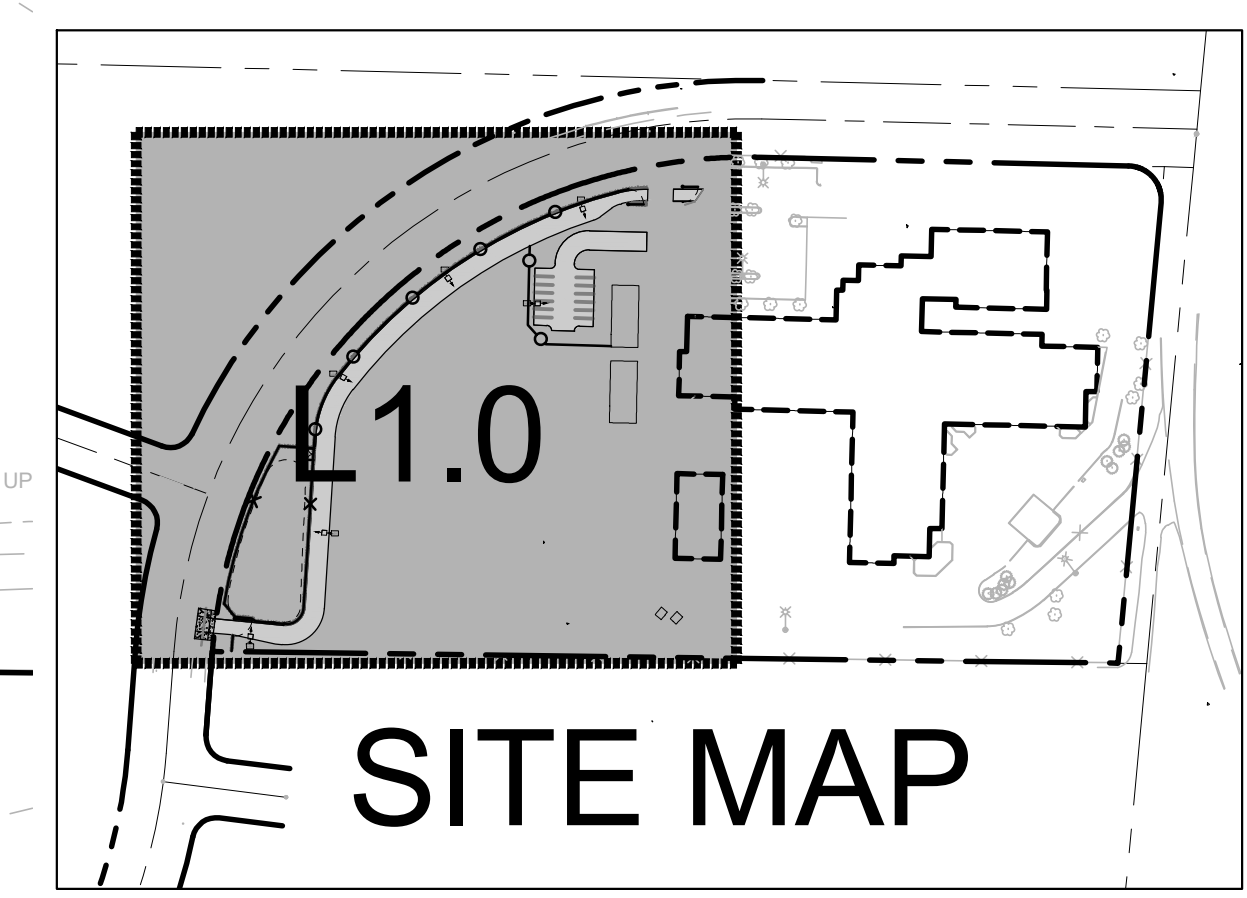

SCALE: 1"=30'-0"

WEISMAN DESIGN GROUP
LANDSCAPE ARCHITECTURE
1430 NE 65TH ST SEATTLE WA 98115
206-322-1732 WWW.WDGRUP.COM